



**TABLE OF CONTENTS**

- 1 - COVER PAGE
- 2 - MATERIALS BOARD
- 3 - DESIGN CONCEPT
- 4 - CONSTRUCTION PLAN
- 5 - FLOOR PLAN
- 6 - SPECIFICATIONS
- 7 - ELEVATIONS
- 8 - PERSPECTIVES
- 9 - PERSPECTIVE OVERVIEW

ALL DIMENSIONS AND SIZE DESIGNATIONS GIVEN ARE SUBJECT TO VERIFICATION ON JOB SITE AND ADJUSTMENT TO FIT JOB CONDITIONS.



DESIGN PLANS ARE PROVIDED FOR THE FAIR USE BY THE CLIENT OR HIS AGENT IN COMPLETING THE PROJECT AS LISTED WITHIN THIS CONTRACT. DESIGN PLANS REMAIN THE PROPERTY OF THIS FIRM AND CAN NOT BE USED OR REUSED WITHOUT PERMISSION.

DESIGNED FOR  
Lauren and Calvin Johnson  
Boston, Massachusetts

BY

	DATE	BY	SCALE
DWN			
REV			


Cover Page

DWG NO. 1



# SEAMLESS EXPERIENCE

INSPIRATION

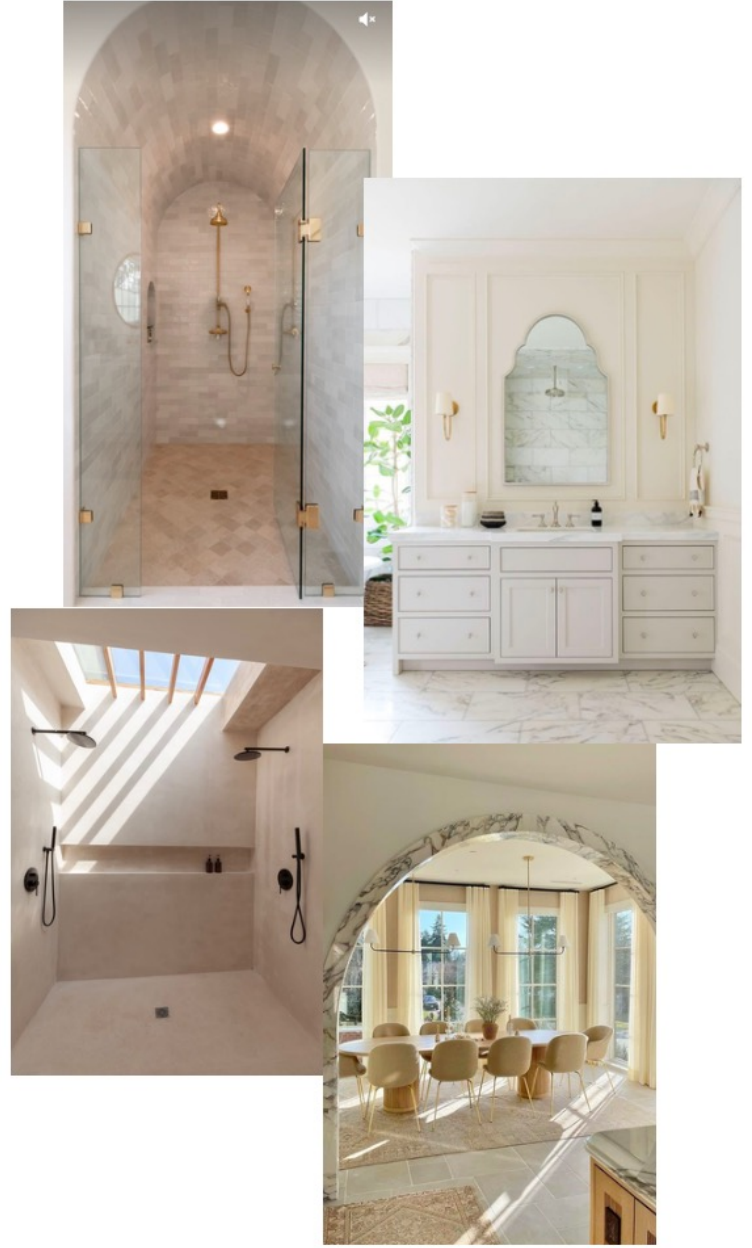

**ALL WALLS**  
**SW 7671**  
**On the Rocks**  
 Interior / Exterior  
 Location Number: 255-C7



**SATIN BRASS TOWEL WARMER**





**ALL CABINETS**  
**SW 7005**  
**Pure White**  
 Interior / Exterior  
 Location Number: 255-C1

**CHEYENNE 24" X 24"**  
**PORCELAIN MARBLE LOOK**  
**WALL & FLOOR TILE**



**BELFAST 3 INCH HANDLE**  
**CABINET PULL:**  
**SATIN BRASS**

**HEATED FLOORING**

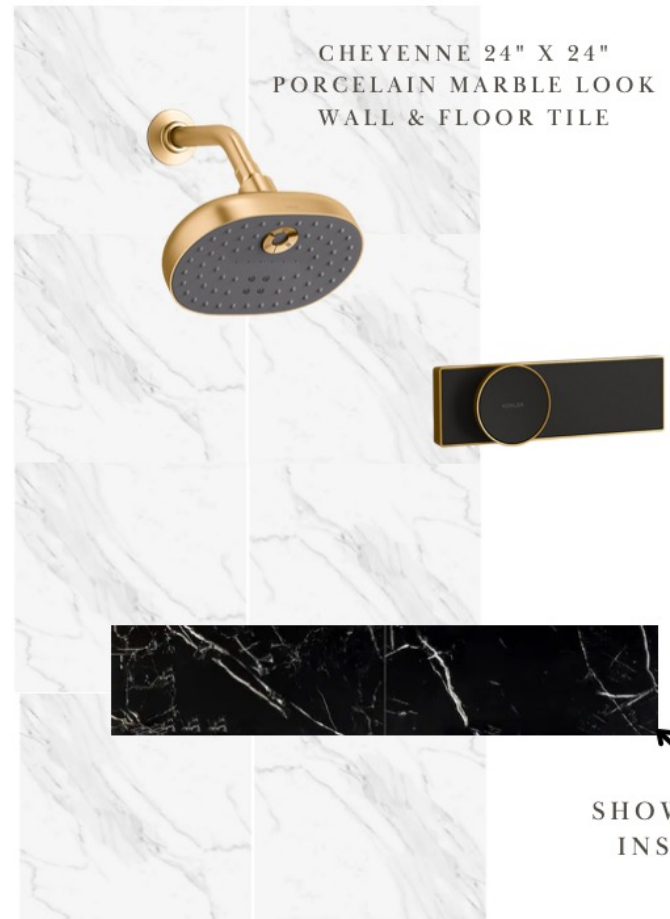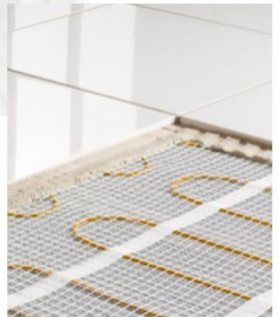

**CHEYENNE 24" X 24"**  
**PORCELAIN MARBLE LOOK**  
**WALL & FLOOR TILE**

**SHOWER NICHE**  
**INSERT TILE**



ALL DIMENSIONS AND SIZE DESIGNATIONS GIVEN ARE SUBJECT TO VERIFICATION ON JOB SITE AND ADJUSTMENT TO FIT JOB CONDITIONS.



DESIGN PLANS ARE PROVIDED FOR THE FAIR USE BY THE CLIENT OR HIS AGENT IN COMPLETING THE PROJECT AS LISTED WITHIN THIS CONTRACT. DESIGN PLANS REMAIN THE PROPERTY OF THIS FIRM AND CAN NOT BE USED OR REUSED WITHOUT PERMISSION.

DESIGNED FOR  
 Lauren and Calvin Johnson  
 Boston, Massachusetts

BY

	DATE	BY	SCALE
DWN			
REV			

Materials Board

DWG NO.  
 2





# DESIGN STATEMENT

THE CONCEPT, SEAMLESS EXPERIENCE, IS A COMBINATION OF SLEEK DESIGN THAT LOOKS AND FEELS EXPENSIVE, WITH THE EASE OF CIRCULATION ALL COMING TOGETHER TO GIVE AN EXPERIENCE IN THE HOME. THE USE OF NEUTRALS AND CONTRASTS BETWEEN THE WHITE MARBLE TILE AND THE BLACK MARBLE TILES ADDS DEPTH TO THE SPACE. THE ARCHED OPENINGS AND ARCHED SHOWERS SOFTENS THE SPACE TO CREATE THE SEAMLESS FLOW FROM THE SHOWERS TO THE VANITY AREA. BEFORE ENTERING THE SHOWERS, YOU ARE ABLE TO CONTROL THE TEMPERATURE AND WATER PRESSURE THROUGH A DIGITAL DIAL WITHOUT GETTING WET. HAVING THE SHOWERS IN A SEPARATE SPACE FROM THE REST OF THE BATHROOM CREATES A SPA LIKE FEELING BY BEING ENCLOSED IN THE SPACE. WHEN WALKING OUT OF THE SHOWER, THERE IS A WARMING TOWEL RACK TO THE LEFT BEFORE HEADING INTO THE SEPARATE VANITY AREA. THE COMPLETELY SEPARATE VANITIES ALLOWS YOU TO EACH HAVE YOUR OWN EXPERIENCE IN THE BATHROOM WHEN GETTING READY FOR A BIG DAY. THERE IS ALSO A DEDICATED SPACE FOR A STOOL AND VANITY DRAWER FOR OTHER RESIDENCE TO GET READY. THE DECISION TO CLOSE OFF THE WINDOWS ON THE ANGLED WALL ALLOWS FOR THE COMPLETELY SEPARATE VANITIES TO BE POSSIBLE. STORAGE IS NO ISSUE IN THIS SPACE DUE TO THE FLOOR TO CEILING CABINETS LOCATED AT EACH VANITY. A LARGE SOAKING TUB WITH WINDOWS AROUND ADDS TO THE SPA LIKE FEEL IN THE ROOM.

IN CONCLUSION, THE USE OF MARBLE MATERIALS, IMPLEMENTATION OF SOFT EDGES, AND THE SEPARATION OF THE SPACES ALL COMES TOGETHER TO ENHANCE THE SEAMLESS EXPERIENCE IN THE HOME.

ALL DIMENSIONS AND SIZE DESIGNATIONS GIVEN ARE SUBJECT TO VERIFICATION ON JOB SITE AND ADJUSTMENT TO FIT JOB CONDITIONS.



DESIGN PLANS ARE PROVIDED FOR THE FAIR USE BY THE CLIENT OR HIS AGENT IN COMPLETING THE PROJECT AS LISTED WITHIN THIS CONTRACT. DESIGN PLANS REMAIN THE PROPERTY OF THIS FIRM AND CAN NOT BE USED OR REUSED WITHOUT PERMISSION.

DESIGNED FOR

Lauren and Calvin Johnson  
Boston, Massachusetts

BY


	DATE	BY
DWN		
REV		

SCALE

Design Statement

DWG NO.

3

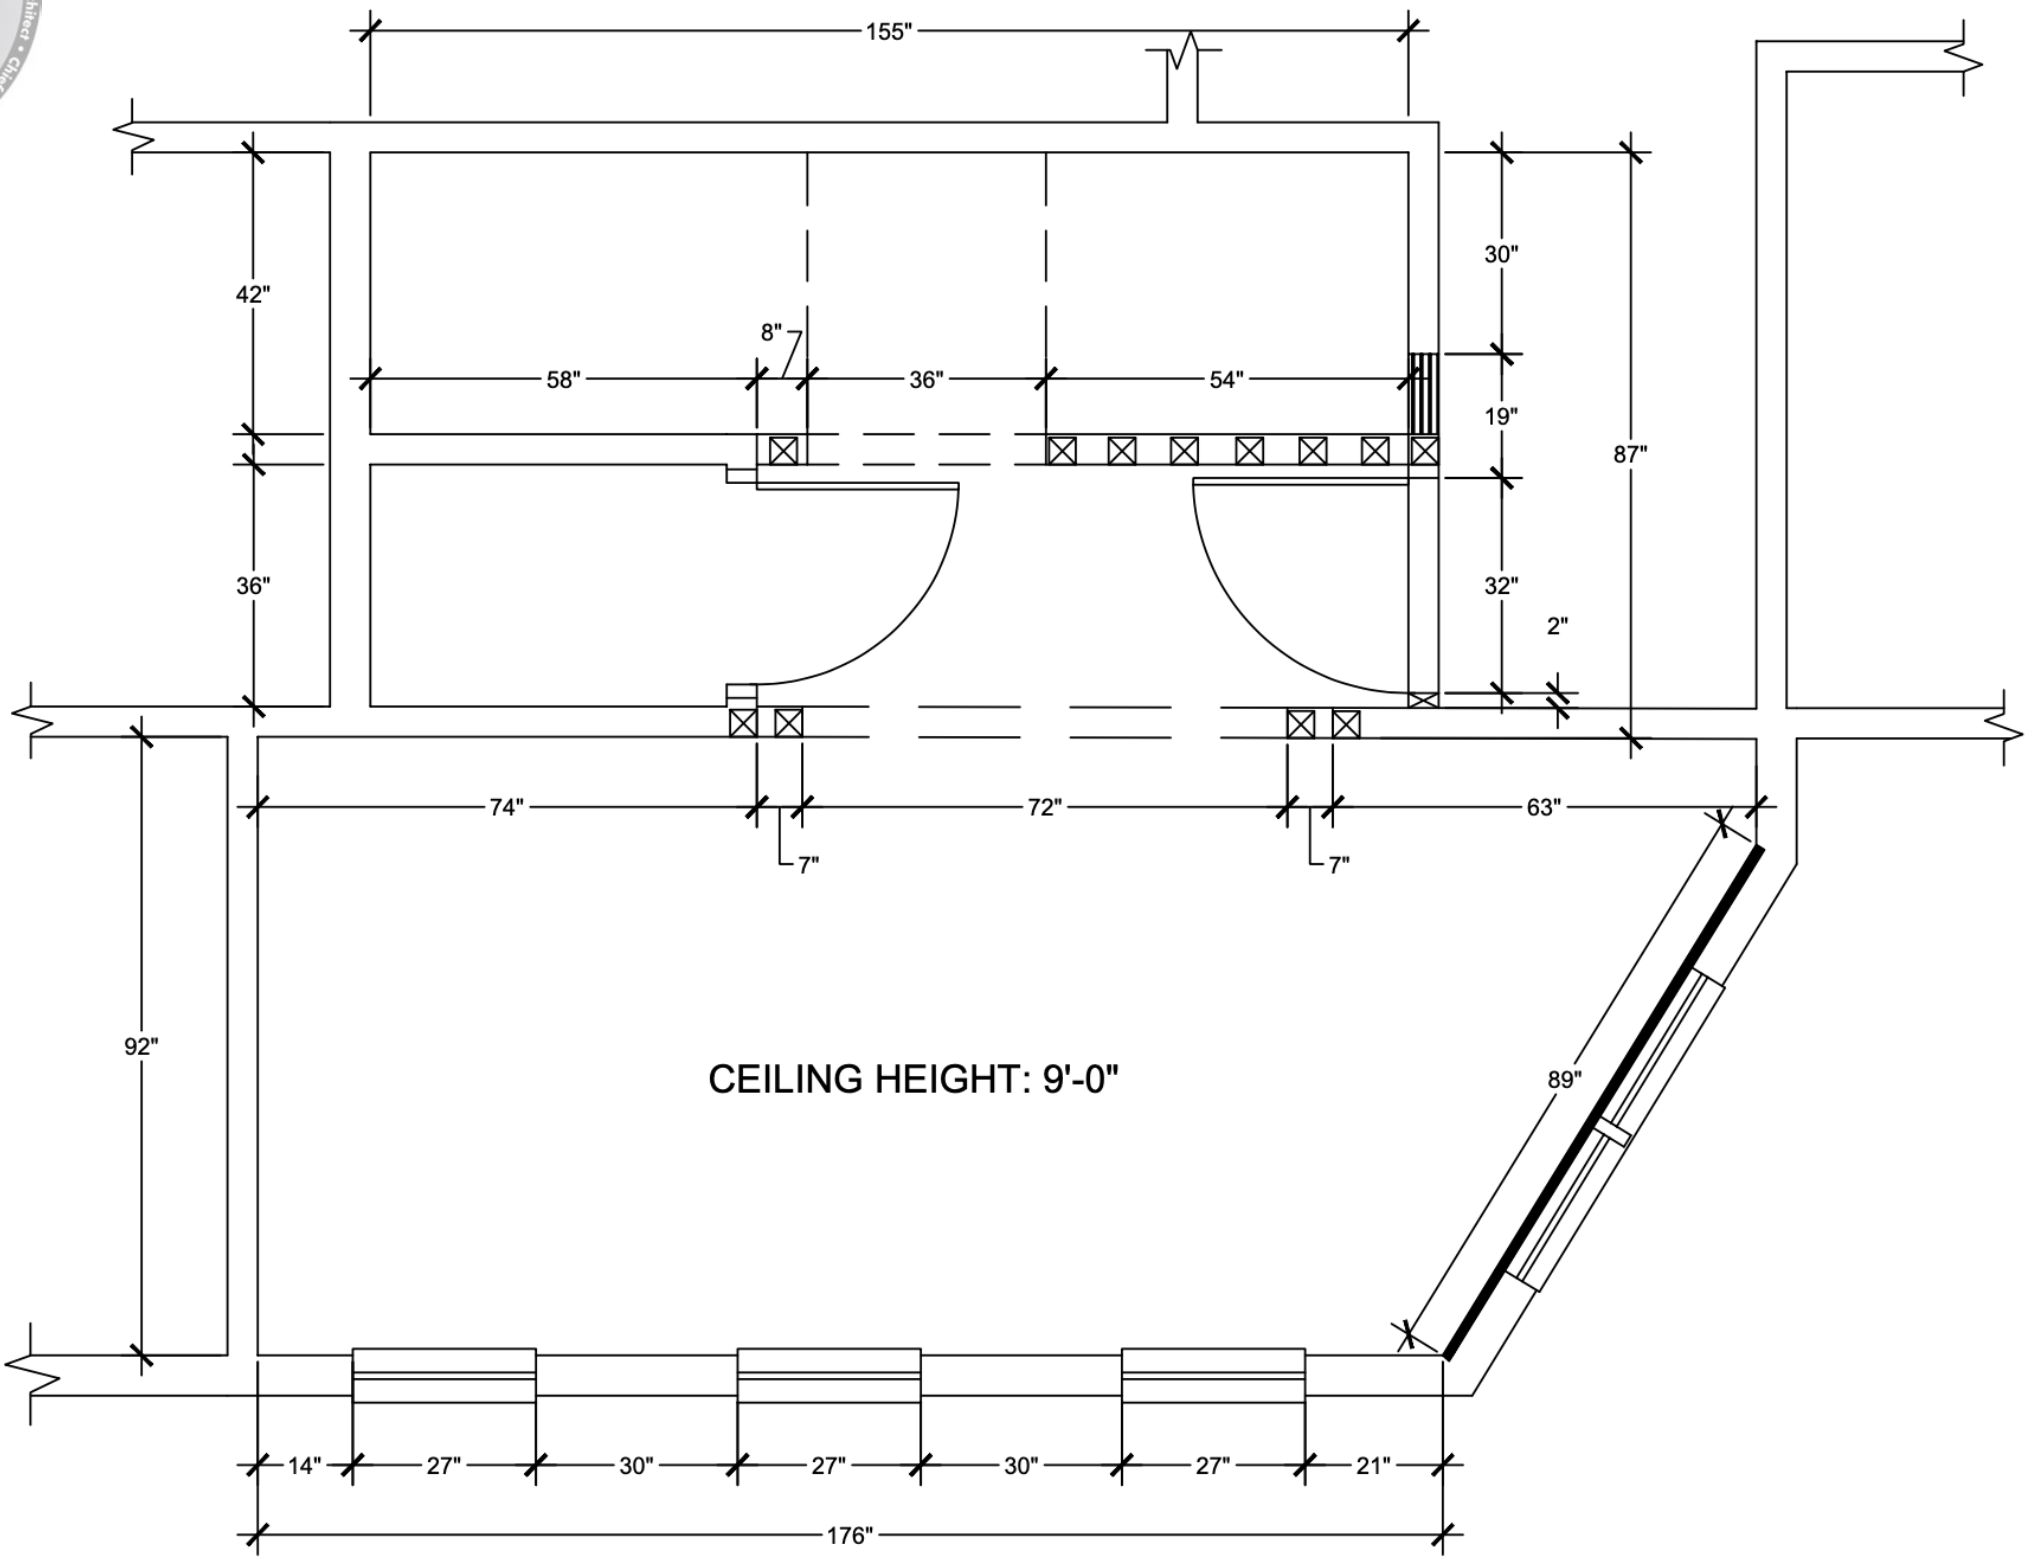

CONSTRUCTION LEGEND	
	EXISTING CONSTRUCTION TO REMAIN
	NEW CONSTRUCTION, WALLS
	NEW CONSTRUCTION, ARCHED CASED OPENING
	NEW CONSTRUCTION, COVER WINDOWS
	FILL IN EXISTING OPENING

ALL DIMENSIONS AND SIZE DESIGNATIONS GIVEN ARE SUBJECT TO VERIFICATION ON JOB SITE AND ADJUSTMENT TO FIT JOB CONDITIONS.



DESIGN PLANS ARE PROVIDED FOR THE FAIR USE BY THE CLIENT OR HIS AGENT IN COMPLETING THE PROJECT AS LISTED WITHIN THIS CONTRACT. DESIGN PLANS REMAIN THE PROPERTY OF THIS FIRM AND CAN NOT BE USED OR REUSED WITHOUT PERMISSION.


DESIGNED FOR  
 Lauren and Calvin Johnson  
 Boston, Massachusetts

BY

DWN	DATE	BY	SCALE
REV			

Construction Plan  
 Scale: 1/2" = 1'-0"

DWG NO.  
 4

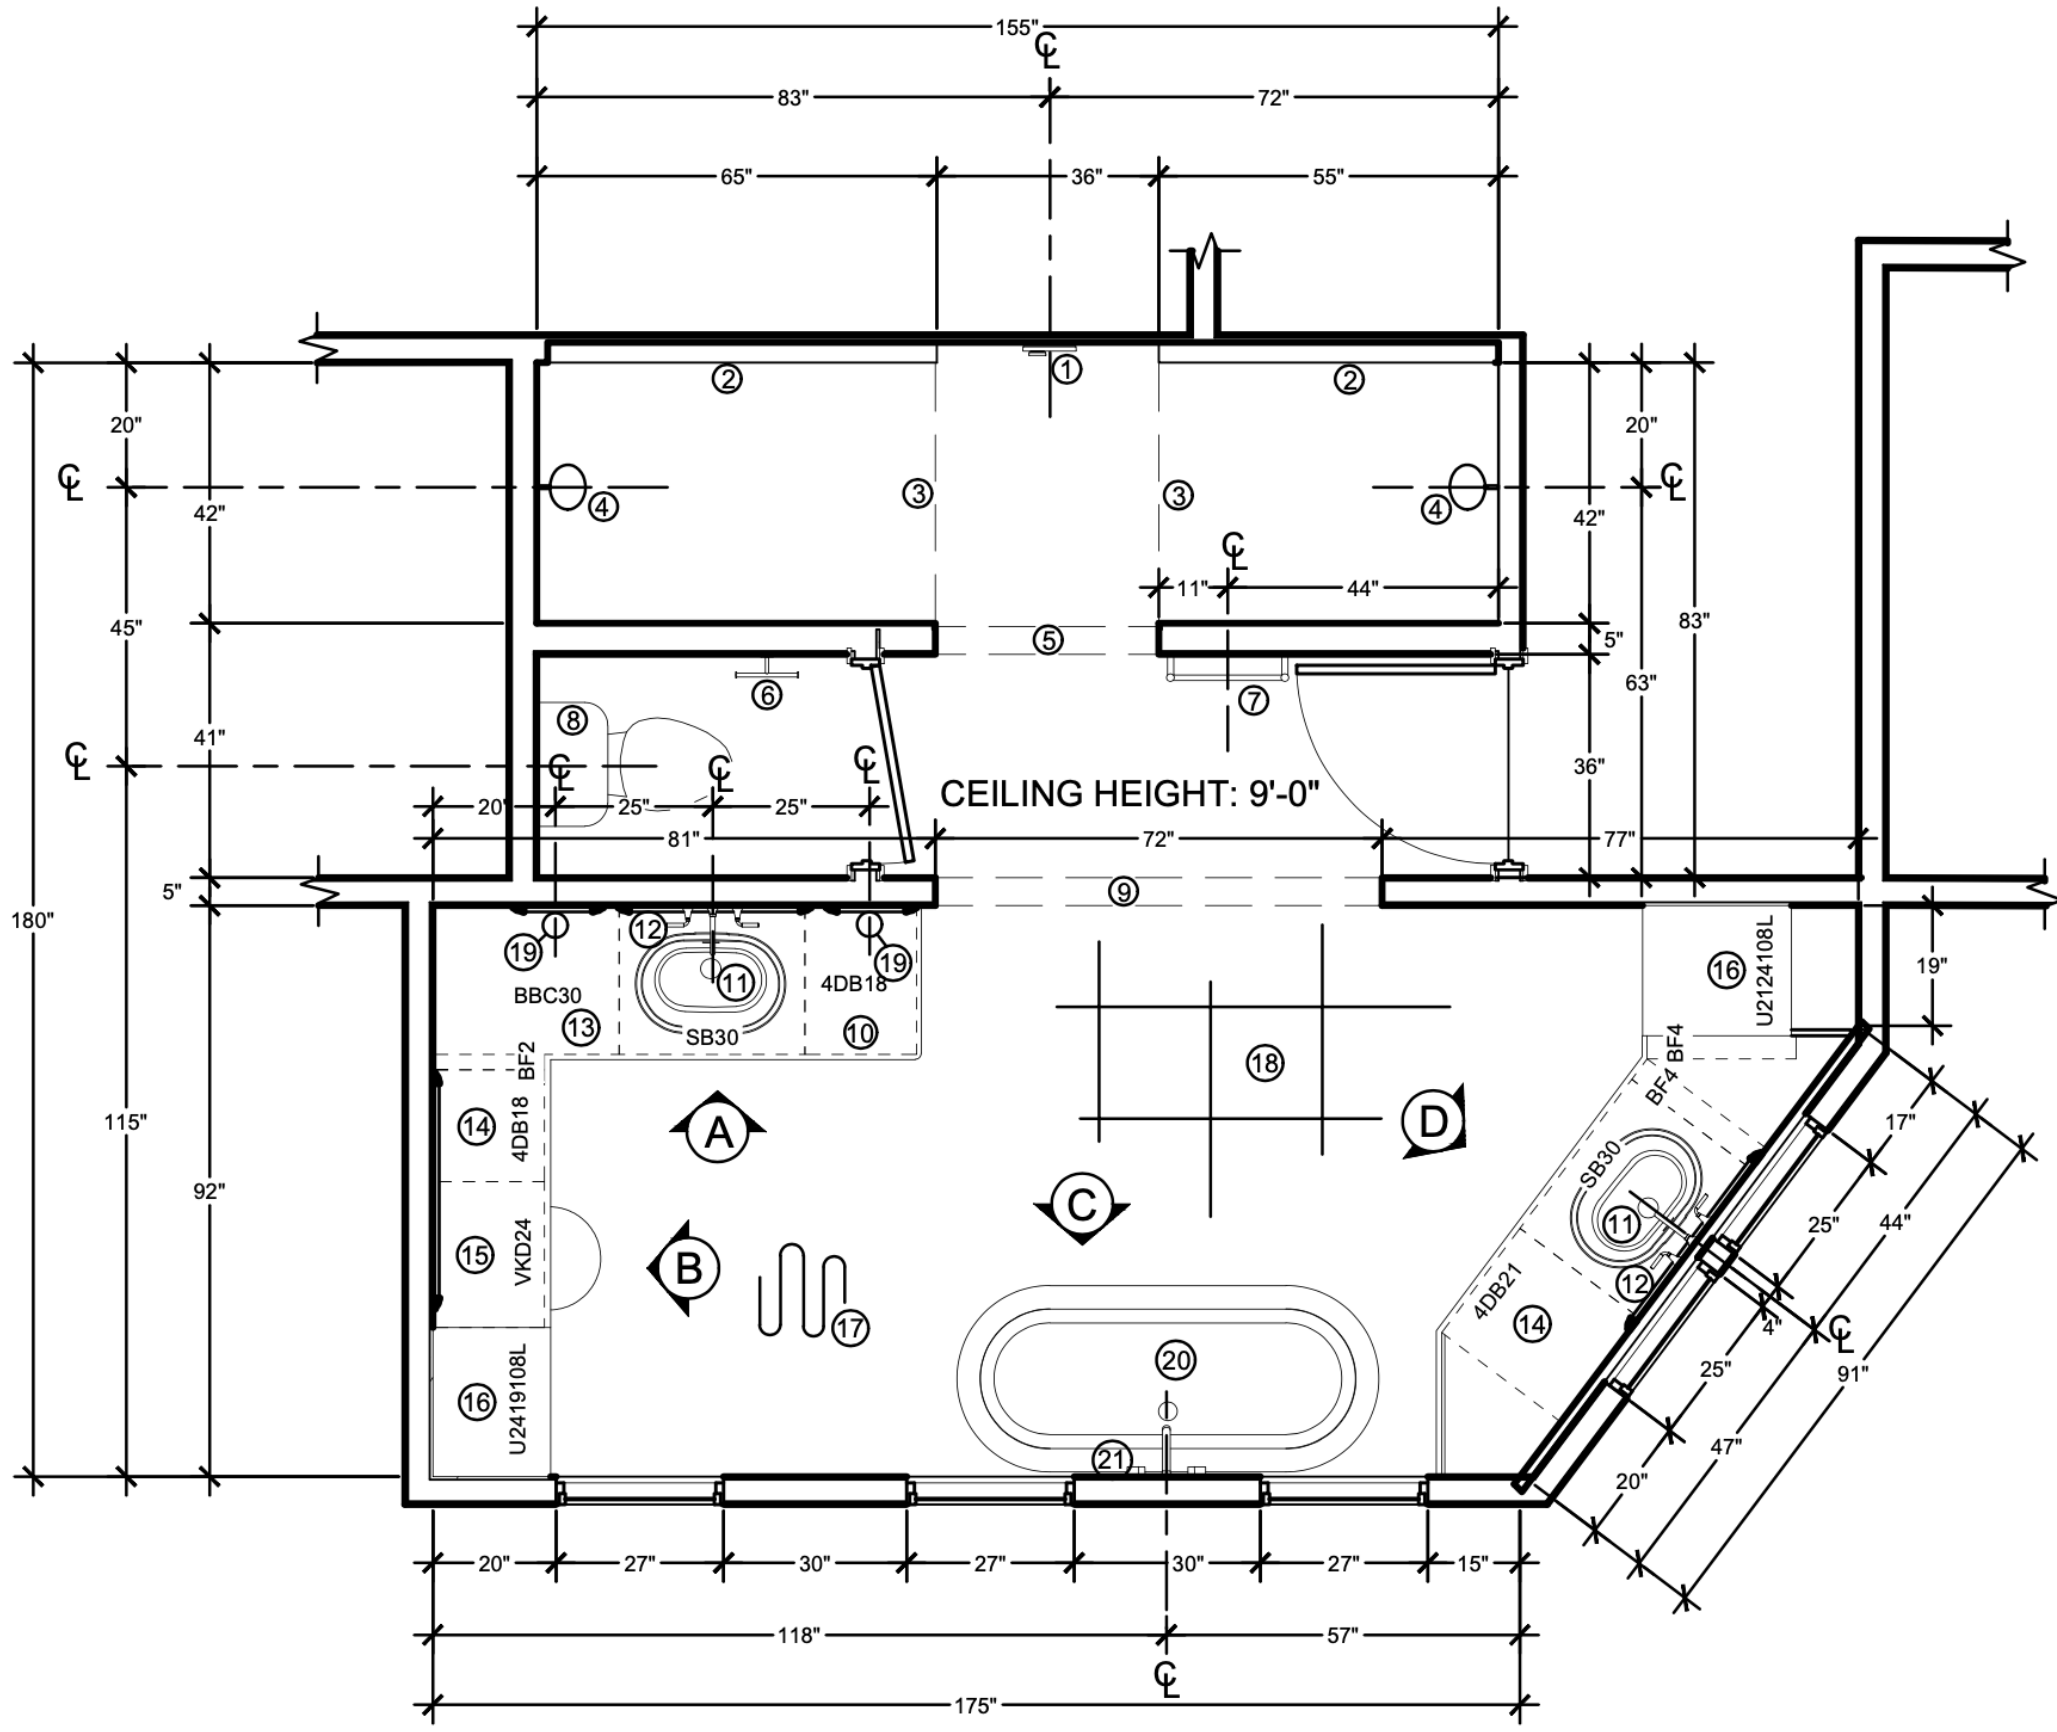

ALL DIMENSIONS AND SIZE DESIGNATIONS GIVEN ARE SUBJECT TO VERIFICATION ON JOB SITE AND ADJUSTMENT TO FIT JOB CONDITIONS.



DESIGN PLANS ARE PROVIDED FOR THE FAIR USE BY THE CLIENT OR HIS AGENT IN COMPLETING THE PROJECT AS LISTED WITHIN THIS CONTRACT. DESIGN PLANS REMAIN THE PROPERTY OF THIS FIRM AND CAN NOT BE USED OR REUSED WITHOUT PERMISSION.

DESIGNED FOR  
Lauren and Calvin Johnson  
Boston, Massachusetts



BY \_\_\_\_\_  
DATE \_\_\_\_\_

DWN	REV	DATE	BY

SCALE  
Floor Plan  
Scale: 1/2" = 1'-0"

DWG NO.  
5



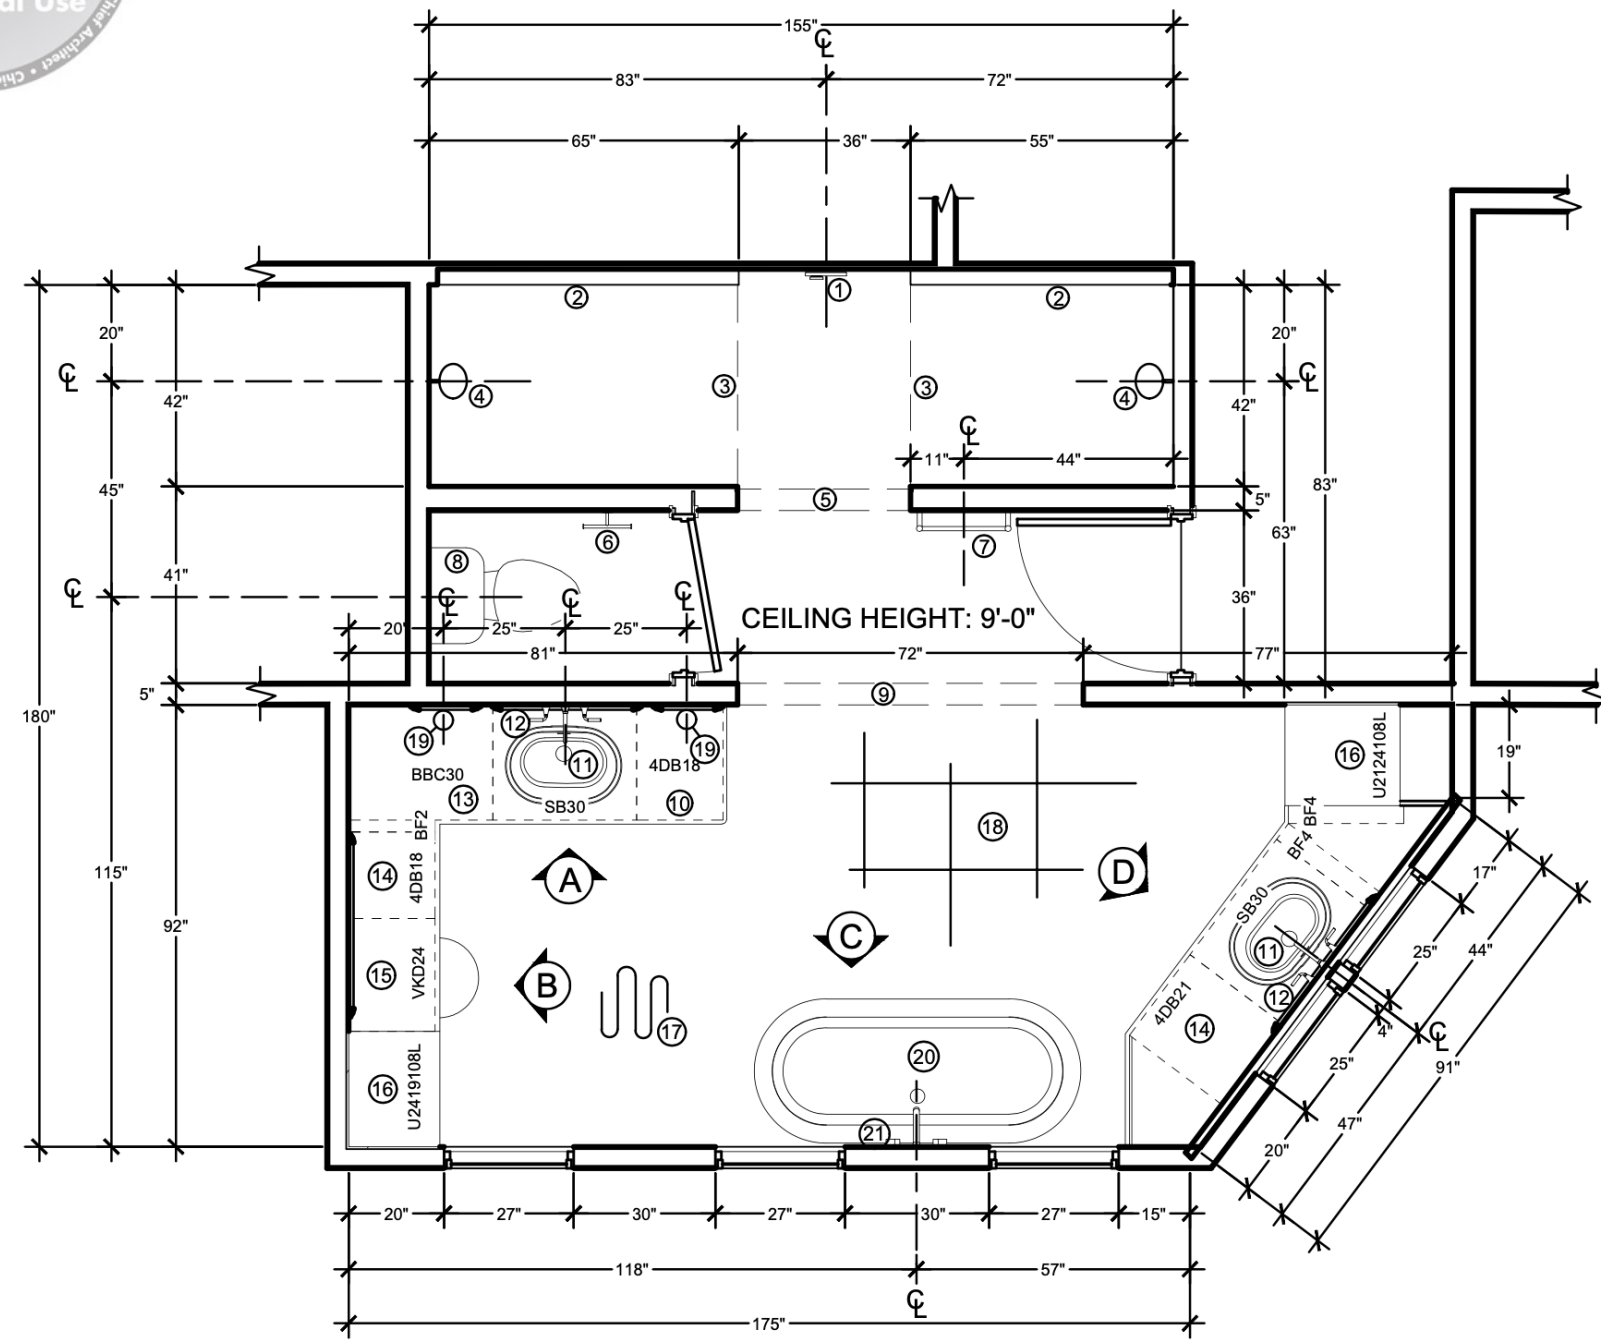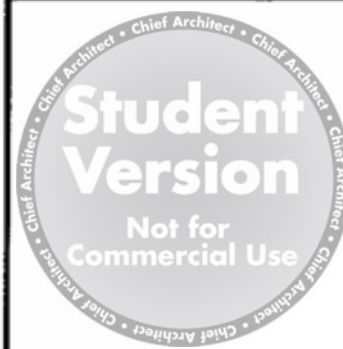

**SPECIFICATION LIST**

- ① Kohler Anthem Digital Cntrl in Vibrant Brushed Moderne Brass
- ② Shower Niche at 24"-28" for Shaving Ledge and 36"-54" for Products Wrapped in Black Honed Marble Tile
- ③ Arched Shower Surround, Barrel Ceiling
- ④ Kohler Statement Oblong three-function showerhead in Vibrant Brushed Moderne Brass
- ⑤ 36" Arched Opening with Black Honed Marble Tile on the Inside
- ⑥ Kohler Elate Double toilet paper holder in Vibrant Brushed Moderne Brass
- ⑦ Amba Radiant 20-1/2" W x 21-1/4" H 120 V Hardwired, Plug-In Stainless Steel Towel Warmer
- ⑧ Aquia® 1.28 Gallons Per Minute GPF High Efficiency Two-Piece Toilet
- ⑨ 72" Arched Opening
- ⑩ 4 Drawer Vanity Cabinet with Build in Organizers and Hair Tools Storage
- ⑪ Kohler Brazn 24-1/4" oval undermount bathroom sink
- ⑫ Kohler Tone Wall-mount bathroom sink faucet trim in Vibrant Brushed Moderne Brass
- ⑬ Blind Base Cabinet with Shelving in the Blind Area for Extra Storage
- ⑭ 4 Drawer Base Cabinet with Built in Organization
- ⑮ Vanity Drawer with Space Under for Stool to Slide Under
- ⑯ Floor to Ceiling Cabinet with Shelves
- ⑰ Heated Flooring Under Tile
- ⑱ Cheyenne 24" x 24" Porcelain Marble Look Wall & Floor Tile
- ⑲ Kohler Parohn Wall Sconce in Polished Brass
- ⑳ Kohler Memoirs 66-3/16" x 36-7/16" freestanding bath
- ㉑ Kohler Parallel Wall-mount bath faucet trim in Vibrant Brushed Moderne Brass

ALL DIMENSIONS AND SIZE DESIGNATIONS GIVEN ARE SUBJECT TO VERIFICATION ON JOB SITE AND ADJUSTMENT TO FIT JOB CONDITIONS.



DESIGN PLANS ARE PROVIDED FOR THE FAIR USE BY THE CLIENT OR HIS AGENT IN COMPLETING THE PROJECT AS LISTED WITHIN THIS CONTRACT. DESIGN PLANS REMAIN THE PROPERTY OF THIS FIRM AND CAN NOT BE USED OR REUSED WITHOUT PERMISSION.


DESIGNED FOR  
Lauren and Calvin Johnson  
Boston, Massachusetts

BY


DWN	DATE	BY	SCALE
REV			

Specifications


DWG NO. 6

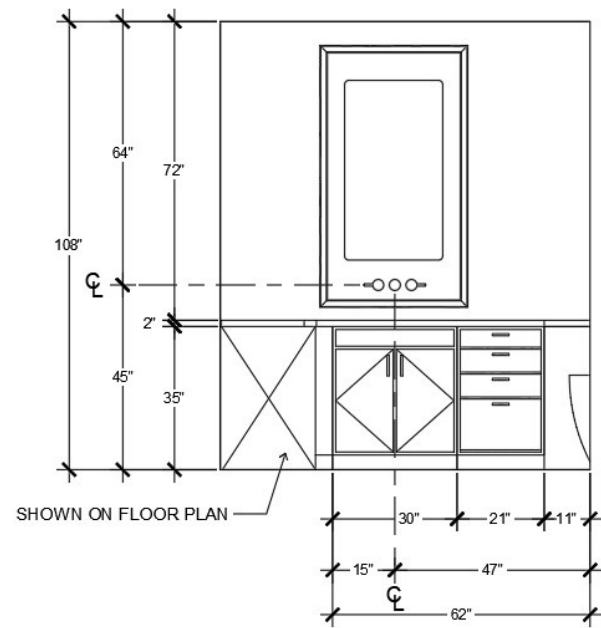


(D) ELEVATION - D

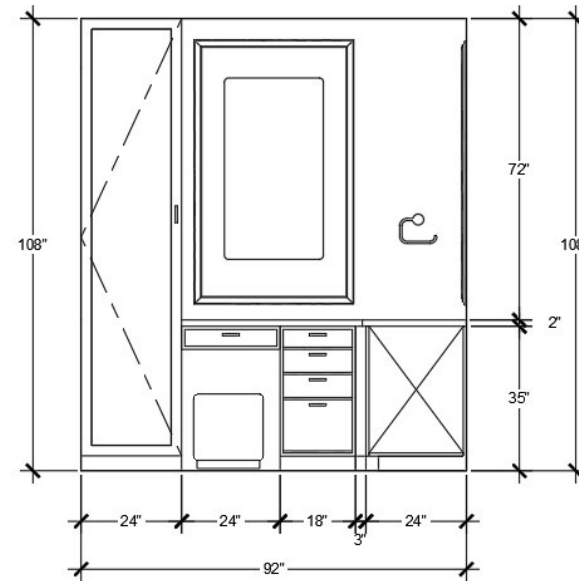

(B) ELEVATION - B

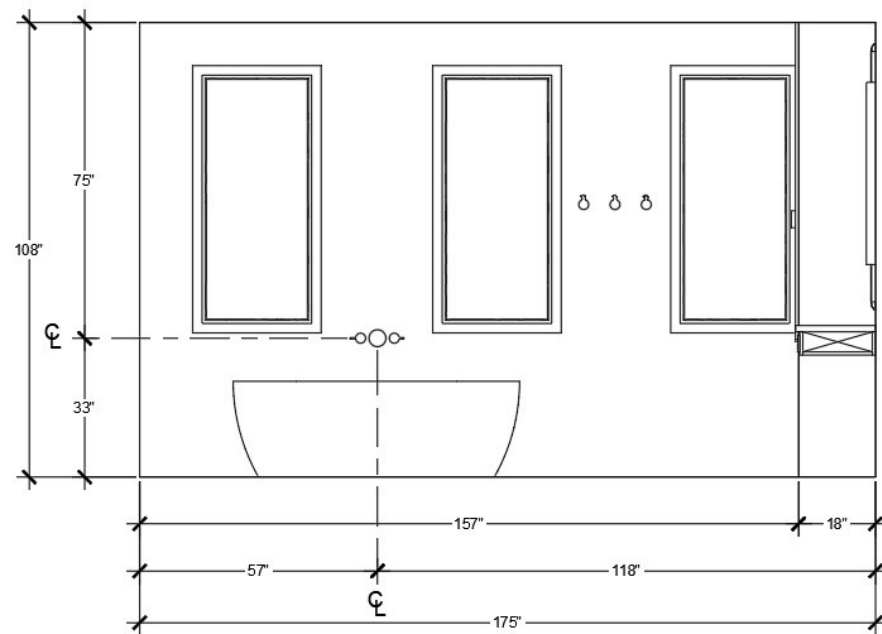

(C) ELEVATION - C

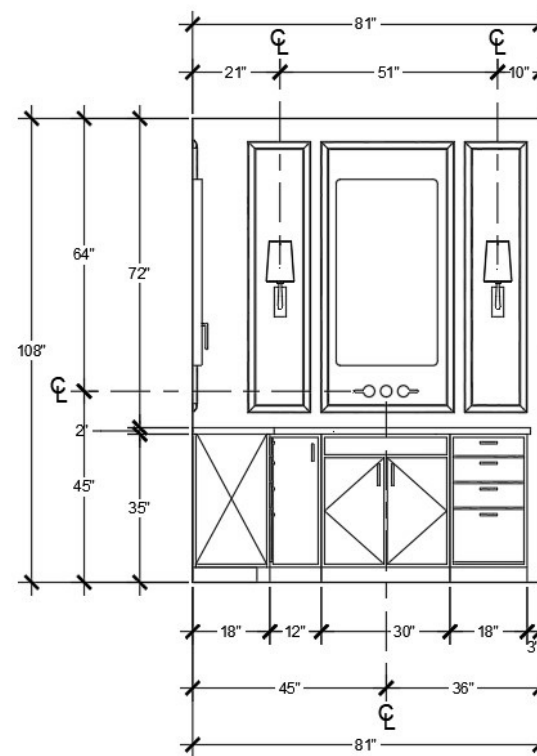

(A) ELEVATION - A

ALL DIMENSIONS AND SIZE DESIGNATIONS GIVEN ARE SUBJECT TO VERIFICATION ON JOB SITE AND ADJUSTMENT TO FIT JOB CONDITIONS.



DESIGN PLANS ARE PROVIDED FOR THE FAIR USE BY THE CLIENT OR HIS AGENT IN COMPLETING THE PROJECT AS LISTED WITHIN THIS CONTRACT. DESIGN PLANS REMAIN THE PROPERTY OF THIS FIRM AND CAN NOT BE USED OR REUSED WITHOUT PERMISSION.

DESIGNED FOR

Lauren and Calvin Johnson  
Boston, Massachusetts

BY


	DATE	BY	SCALE
DWN			
REV			

Elevations  
Scale: 1/2" = 1'-0"

DWG NO.

7



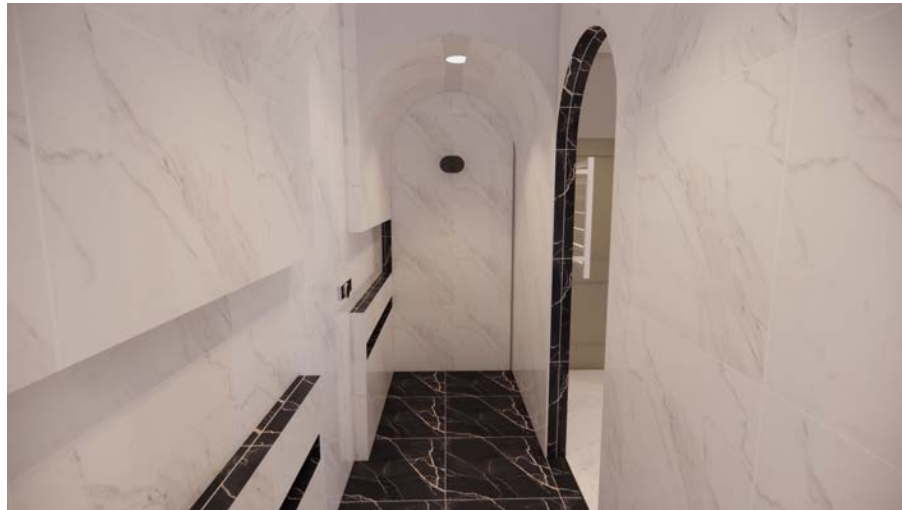

ALL DIMENSIONS AND SIZE DESIGNATIONS GIVEN ARE SUBJECT TO VERIFICATION ON JOB SITE AND ADJUSTMENT TO FIT JOB CONDITIONS.



DESIGN PLANS ARE PROVIDED FOR THE FAIR USE BY THE CLIENT OR HIS AGENT IN COMPLETING THE PROJECT AS LISTED WITHIN THIS CONTRACT. DESIGN PLANS REMAIN THE PROPERTY OF THIS FIRM AND CAN NOT BE USED OR REUSED WITHOUT PERMISSION.

DESIGNED FOR

Lauren and Calvin Johnson  
Boston, Massachusetts

BY

OWN	DATE	BY	SCALE
REV			

Perspectives

DWG NO.

8





ALL DIMENSIONS AND SIZE DESIGNATIONS GIVEN ARE SUBJECT TO VERIFICATION ON JOB SITE AND ADJUSTMENT TO FIT JOB CONDITIONS.



DESIGN PLANS ARE PROVIDED FOR THE FAIR USE BY THE CLIENT OR HIS AGENT IN COMPLETING THE PROJECT AS LISTED WITHIN THIS CONTRACT. DESIGN PLANS REMAIN THE PROPERTY OF THIS FIRM AND CAN NOT BE USED OR REUSED WITHOUT PERMISSION.

DESIGNED FOR

Lauren and Calvin Johnson  
Boston, Massachusetts

BY

DWN	DATE	BY	SCALE
REV			

Perspective Overview

DWG NO. 9