

REVIATALIZING NEW ENGLAND



CONTENTS

1. COVER SHEET
2. DESIGN STATEMENT
3. FLOOR PLAN
4. SPECIFICATIONS
5. CONCEPT BOARD
6. E3 ELEVATION
7. E2 ELEVATION
8. E1 & E4 ELEVATIONS
9. PERSPECTIVES

ALL DIMENSIONS AND SIZE DESIGNATIONS GIVEN ARE SUBJECT TO VERIFICATION ON JOB SITE AND ADJUSTMENT TO FIT JOB CONDITIONS.



DESIGN PLANS ARE PROVIDED FOR THE FAIR USE BY THE CLIENT OR HIS AGENT IN COMPLETING THE PROJECT AS LISTED WITHIN THIS CONTRACT. DESIGN PLANS REMAIN THE PROPERTY OF THIS FIRM AND CAN NOT BE USED OR REUSED WITHOUT PERMISSION.

DESIGNED FOR:

LAUREN AND CALVIN JOHNSON

BY:

HANNAH HIEB

	DATE	BY	SCALE	DRAWING NUMBER
DWG.			1/2" = 1'-0"	01
REV.				

DESIGN STATEMENT

The design of the ensuite bathroom provides warmth with the use of earth toned colors, organic stone, and the natural walnut wood finish on the wall mounted vanities. The double sinks allow Mr. and Mrs. Johnson to both utilize the space at the same time, with the addition of the vanity area for Mrs. Johnson to do her makeup and skincare at, the space could even be used by their daughter as she grows up. The bathroom features a toilet room to maximise privacy, along with a walk in shower fully tiled with an arch as you walk in. The arch symbolizes an act of rebirth, as the space is revitalized the design feels like a new start for the couple. As you walk out of the shower, there is a towel warmer to greet them as they step out, along with a bench for getting dressed. The design includes a clawfoot tub as the second focal point of the bathroom, which features a tile wall of the same dark green tile that is in the shower. The design focuses on utilizing space planning to create an easy flow of traffic and to not waste space.

Space Planning:

1. As you walk into the ensuite, the bold walk-in shower is the first thing you see which features two shower heads, one mounted on the wall and a rain showerhead. There is five inch step you step over when entering the shower to divide the rest of the space.
2. To the left of the shower, is the toilet room which features owl and willow wallpaper from William and Morris with a dual-flush toilet.
3. Coming out of the toilet room, the black and brushed gold clawfoot tub is the focal point sitting under the double windows.
4. Stepping out of the clawfoot tub, the makeup vanity and stool precede the double above-counter oval sinks made out of natural stone with gold accented faucets, towel rack, and black framed mirrors above that.

ALL DIMENSIONS AND SIZE DESIGNATIONS GIVEN ARE SUBJECT TO VERIFICATION ON JOB SITE AND ADJUSTMENT TO FIT JOB CONDITIONS.



DESIGN PLANS ARE PROVIDED FOR THE FAIR USE BY THE CLIENT OR HIS AGENT IN COMPLETING THE PROJECT AS LISTED WITHIN THIS CONTRACT. DESIGN PLANS REMAIN THE PROPERTY OF THIS FIRM AND CAN NOT BE USED OR REUSED WITHOUT PERMISSION.


DESIGNED FOR:

LAUREN AND CALVIN JOHNSON

BY:

HANNAH
HIEB

	DATE	BY	SCALE	DRAWING NUMBER
DWG.			1/2" = 1'-0"	02
REV.				

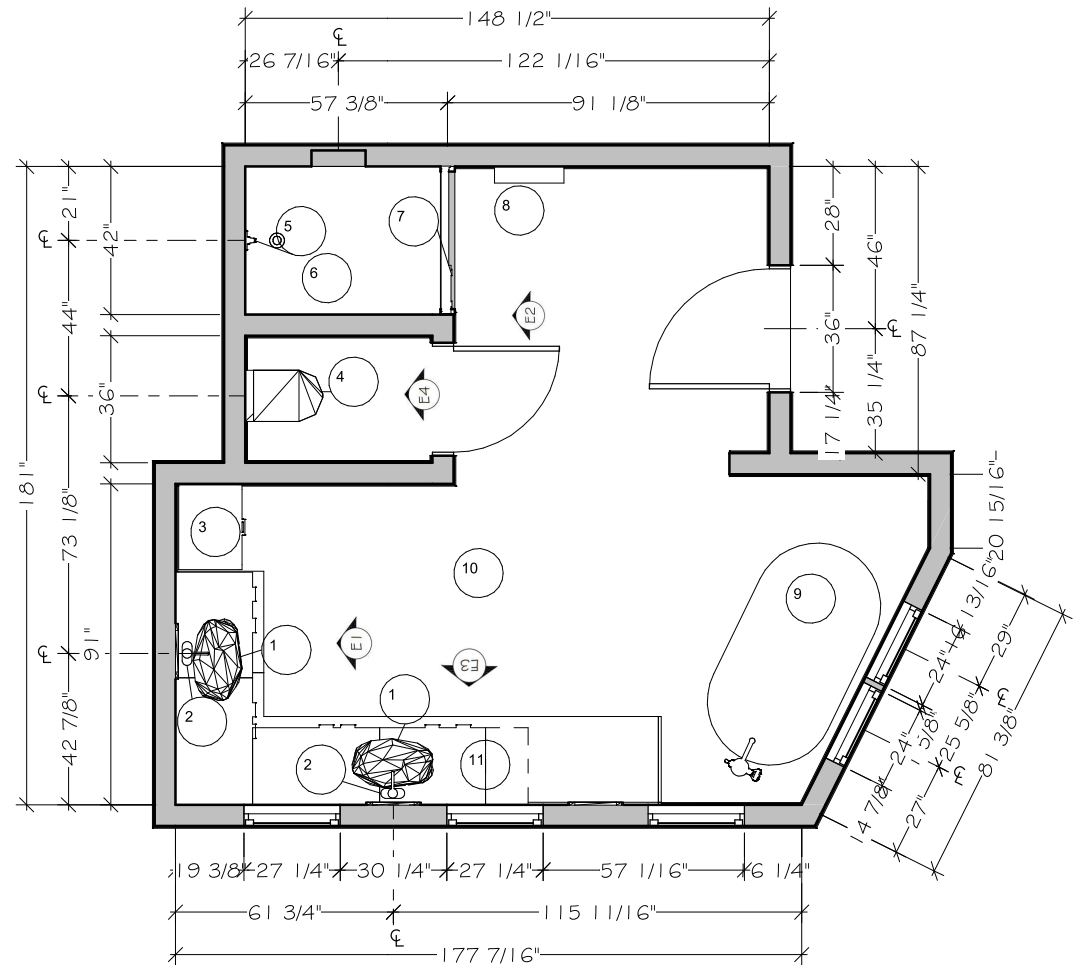

ALL DIMENSIONS AND SIZE DESIGNATIONS GIVEN ARE SUBJECT TO VERIFICATION ON JOB SITE AND ADJUSTMENT TO FIT JOB CONDITIONS.



DESIGN PLANS ARE PROVIDED FOR THE FAIR USE BY THE CLIENT OR HIS AGENT IN COMPLETING THE PROJECT AS LISTED WITHIN THIS CONTRACT. DESIGN PLANS REMAIN THE PROPERTY OF THIS FIRM AND CAN NOT BE USED OR REUSED WITHOUT PERMISSION.


DESIGNED FOR:

LAUREN AND CALVIN JOHNSON

BY:

HANNAH HIEB

	DATE	BY	SCALE	DRAWING NUMBER
DWG.			1/2" = 1'-0"	03
REV.				

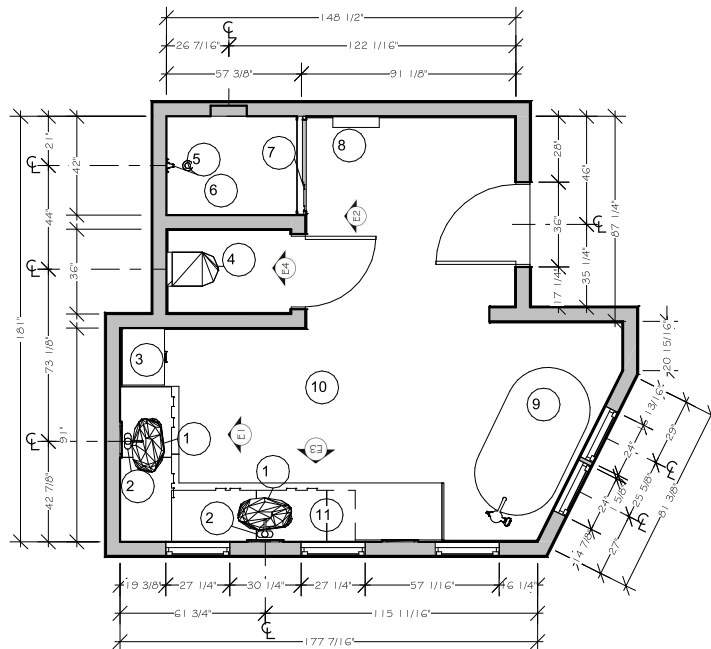

1 Floor Plan Specification
1/4" = 1'-0"

FLOOR PLAN SPECIFICATIONS

- 1 EB_S051GR-P Gray Stone Oval Vessel Bathroom Sink
- 2 KOHLER Tall single-handle bathroom sink faucet, 0.5 gpm
- 3 KOHLER Winnow® 70" x 24" linen tower walnut finish
- 4 KOHLER Eir® One-piece elongated intelligent toilet, dual-flush
- 5 KOHLER Artifacts® Rite-Temp® valve trim with swing lever handle brushed gold
- 6 KOHLER Bancroft® Four-function showerhead, 2.5 gpm brushed gold
- 7 KOHLER Levity® Sliding shower door, 82" H x 56-5/8" - 59-5/8" W, with 5/16" thick Crystal Clear glass brushed gold
- 8 HUDSON REED Ive Electric - White Flat Towel Warmer
- 9 KOHLER Iron Works® Historic™ CLAW FOOT TUB
- 10 TILE SHOP Claros Silver Tumbled Cobble Travertine Wall and Floor Tile - 12 x 12 in.
- 11 KOHLER Jute® 36" wall-hung bathroom vanity cabinet with sink and quartz top walnut finish

ALL DIMENSIONS AND SIZE DESIGNATIONS GIVEN ARE SUBJECT TO VERIFICATION ON JOB SITE AND ADJUSTMENT TO FIT JOB CONDITIONS.



DESIGN PLANS ARE PROVIDED FOR THE FAIR USE BY THE CLIENT OR HIS AGENT IN COMPLETING THE PROJECT AS LISTED WITHIN THIS CONTRACT. DESIGN PLANS REMAIN THE PROPERTY OF THIS FIRM AND CAN NOT BE USED OR REUSED WITHOUT PERMISSION.

DESIGNED FOR:

LAUREN AND CALVIN JOHNSON
BOSTON, MASSACHUSETTS

BY:

HANNAH
HIEB

	DATE	BY	SCALE	DRAWING NUMBER
DWG.			1/2" = 1'-0"	04
REV.				

Revitalizing New England



SW 2842
roycroft suede



SW 7740
messenger bag



ALL DIMENSIONS AND SIZE DESIGNATIONS GIVEN ARE SUBJECT TO VERIFICATION ON JOB SITE AND ADJUSTMENT TO FIT JOB CONDITIONS.



DESIGN PLANS ARE PROVIDED FOR THE FAIR USE BY THE CLIENT OR HIS AGENT IN COMPLETING THE PROJECT AS LISTED WITHIN THIS CONTRACT. DESIGN PLANS REMAIN THE PROPERTY OF THIS FIRM AND CAN NOT BE USED OR REUSED WITHOUT PERMISSION.


DESIGNED FOR:

LAUREN AND CALVIN JOHNSON

BY:

HANNAH
HIEB

	DATE	BY	SCALE	DRAWING NUMBER
DWG.			1/2" = 1'-0"	05
REV.				

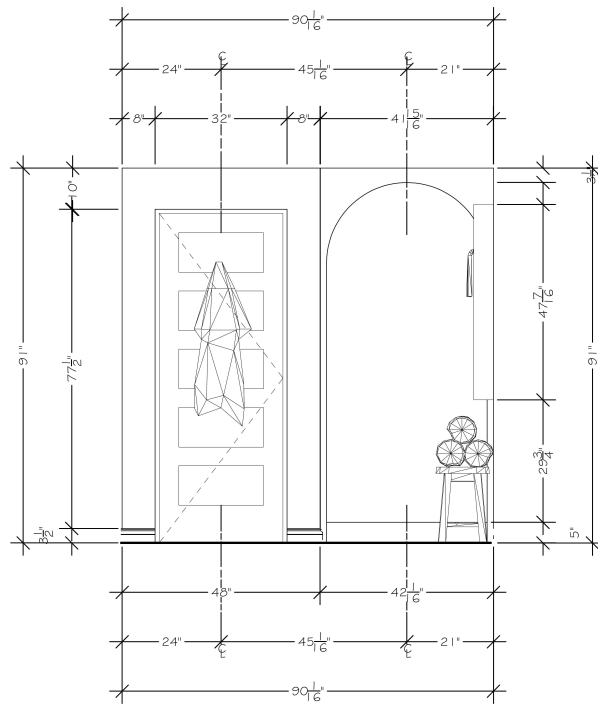

(F3) SHOWER AND BATHROOM DOOR ELEVATION
1/2" = 1'-0"



ALL DIMENSIONS AND SIZE DESIGNATIONS GIVEN ARE SUBJECT TO VERIFICATION ON JOB SITE AND ADJUSTMENT TO FIT JOB CONDITIONS.



DESIGN PLANS ARE PROVIDED FOR THE FAIR USE BY THE CLIENT OR HIS AGENT IN COMPLETING THE PROJECT AS LISTED WITHIN THIS CONTRACT. DESIGN PLANS REMAIN THE PROPERTY OF THIS FIRM AND CAN NOT BE USED OR REUSED WITHOUT PERMISSION.


DESIGNED FOR:

LAUREN AND CALVIN JOHNSON

BY:

HANNAH
HIEB

	DATE	BY	SCALE	DRAWING NUMBER
DWG.			1/2" = 1'-0"	06
REV.				

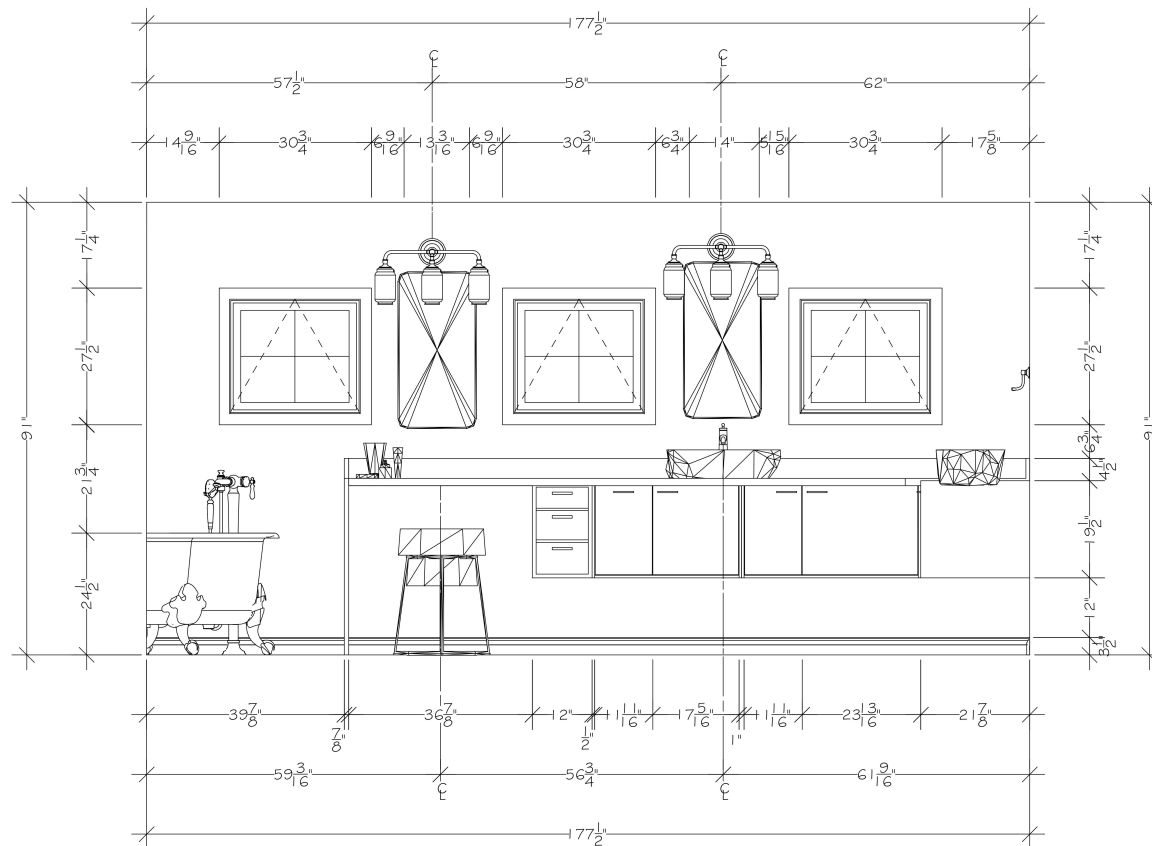

E2 VANITY AND SINK ELEVATION
1/2" = 1'-0"

ALL DIMENSIONS AND SIZE DESIGNATIONS GIVEN ARE SUBJECT TO VERIFICATION ON JOB SITE AND ADJUSTMENT TO FIT JOB CONDITIONS.



DESIGN PLANS ARE PROVIDED FOR THE FAIR USE BY THE CLIENT OR HIS AGENT IN COMPLETING THE PROJECT AS LISTED WITHIN THIS CONTRACT. DESIGN PLANS REMAIN THE PROPERTY OF THIS FIRM AND CAN NOT BE USED OR REUSED WITHOUT PERMISSION.


DESIGNED FOR:

LAUREN AND CALVIN JOHNSON

BY:

HANNAH HIEB

	DATE	BY	SCALE	DRAWING NUMBER
DWG.			1/2" = 1'-0"	07
REV.				

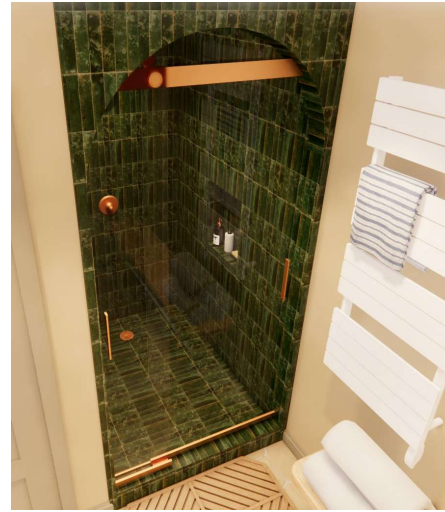

ALL DIMENSIONS AND SIZE DESIGNATIONS GIVEN ARE SUBJECT TO VERIFICATION ON JOB SITE AND ADJUSTMENT TO FIT JOB CONDITIONS.



DESIGN PLANS ARE PROVIDED FOR THE FAIR USE BY THE CLIENT OR HIS AGENT IN COMPLETING THE PROJECT AS LISTED WITHIN THIS CONTRACT. DESIGN PLANS REMAIN THE PROPERTY OF THIS FIRM AND CAN NOT BE USED OR REUSED WITHOUT PERMISSION.

DESIGNED FOR:

LAUREN AND CALVIN JOHNSON

BY:

HANNAH HIEB

	DATE	BY	SCALE	DRAWING NUMBER
DWG.			1/2" = 1'-0"	09
REV.				