



The Mainsail Hotel
 CHARLESTON, SOUTH CAROLINA
 EST. 2023



UNIVERSITY OF GEORGIA
 TXM1 5310 STUDIO VII
 INSTRUCTOR: DR. RICH
 ANSLEY COTTER

SHEET LIST		
SHEET NUMBER	SHEET NAME	SHEET ISSUE DATE
A0	COVER SHEET	05/04/23
A1	1ST FLOOR PLAN	05/04/23
A2	2ND FLOOR PLAN	05/04/23
A3	3RD FLOOR PLAN	05/04/23
A4	ROOM SCHEDULES	05/04/23
A5	1ST FLOOR FURNITURE PLAN	05/04/23
A6	2ND FLOOR FURNITURE PLAN	05/04/23
A7	3RD FLOOR FURNITURE PLAN	05/04/23
A8	1ST FLOOR FINISH PLAN	05/04/23
A9	2ND FLOOR FINISH PLAN	05/04/23
A10	3RD FLOOR FINISH PLAN	05/04/23
A11	EXTERIOR ELEVATIONS	05/04/23
A12	EXTERIOR ELEVATIONS	05/04/23
A13	INTERIOR ELEVATIONS	05/04/23
A14	RENDERINGS	05/04/23
A15	RENDERINGS	05/04/23
A16	RENDERINGS	05/04/23
A17	SUPPORT BOARDS	05/04/23
A18	SUPPORT BOARDS	05/04/23
A19	SITE PLAN	05/04/23

SOUTH CAROLINA BUILDING CODES


2018 IBC
 2021 SOUTH CAROLINA BUILDING CODE
 2021 SOUTH CAROLINA FUEL GAS CODE
 2021 SOUTH CAROLINA PLUMBING CODE
 2021 SOUTH CAROLINA MECHANICAL CODE
 2021 SOUTH CAROLINA FIRE CODE
 2010 ADA CODE
 2017 FDA FOOD CODES
 ASME ELEVATOR CODES
 2018 LIFE SAFETY NFPA 101

No.	Description	Date

THE MAINSAIL HOTEL

COVER SHEET

Project number	Project Number
Date	Issue Date
Drawn by	Author
A0	
Scale	

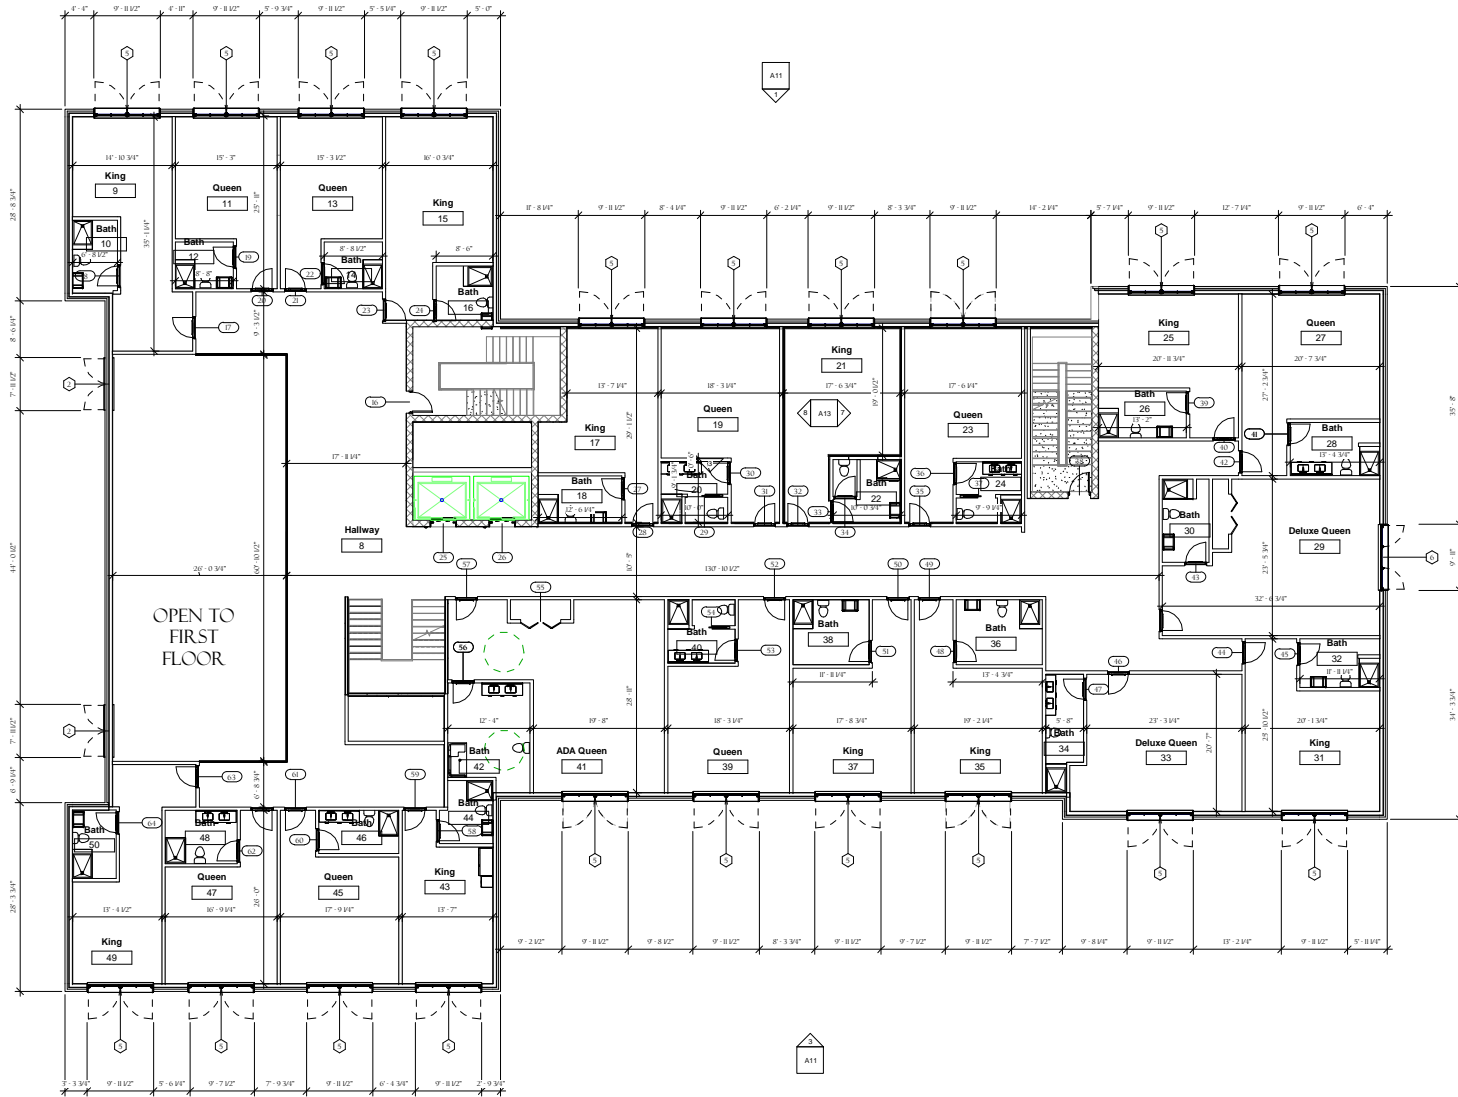

① Level 2 Floor Plan
1/8" = 1'-0"



UNIVERSITY OF GEORGIA
TXMI 5310 STUDIO VII
INSTRUCTOR: DR. RICH
ANSLEY COTTER

No.	Description	Date

THE MANSAIL HOTEL

2ND FLOOR PLAN

Project number	Project Number
Date	Issue Date
Drawn by	Author

A2

Scale 1/8" = 1'-0"



UNIVERSITY OF GEORGIA
 TXMI 5310 STUDIO VII
 INSTRUCTOR: DR. RICH
 ANSLEY COTTER


No.	Description	Date

THE MANSAIL HOTEL
 3RD FLOOR PLAN


Project number	Project Number
Date	Issue Date
Drawn by	Author

A3

Scale 1/8" = 1'-0"

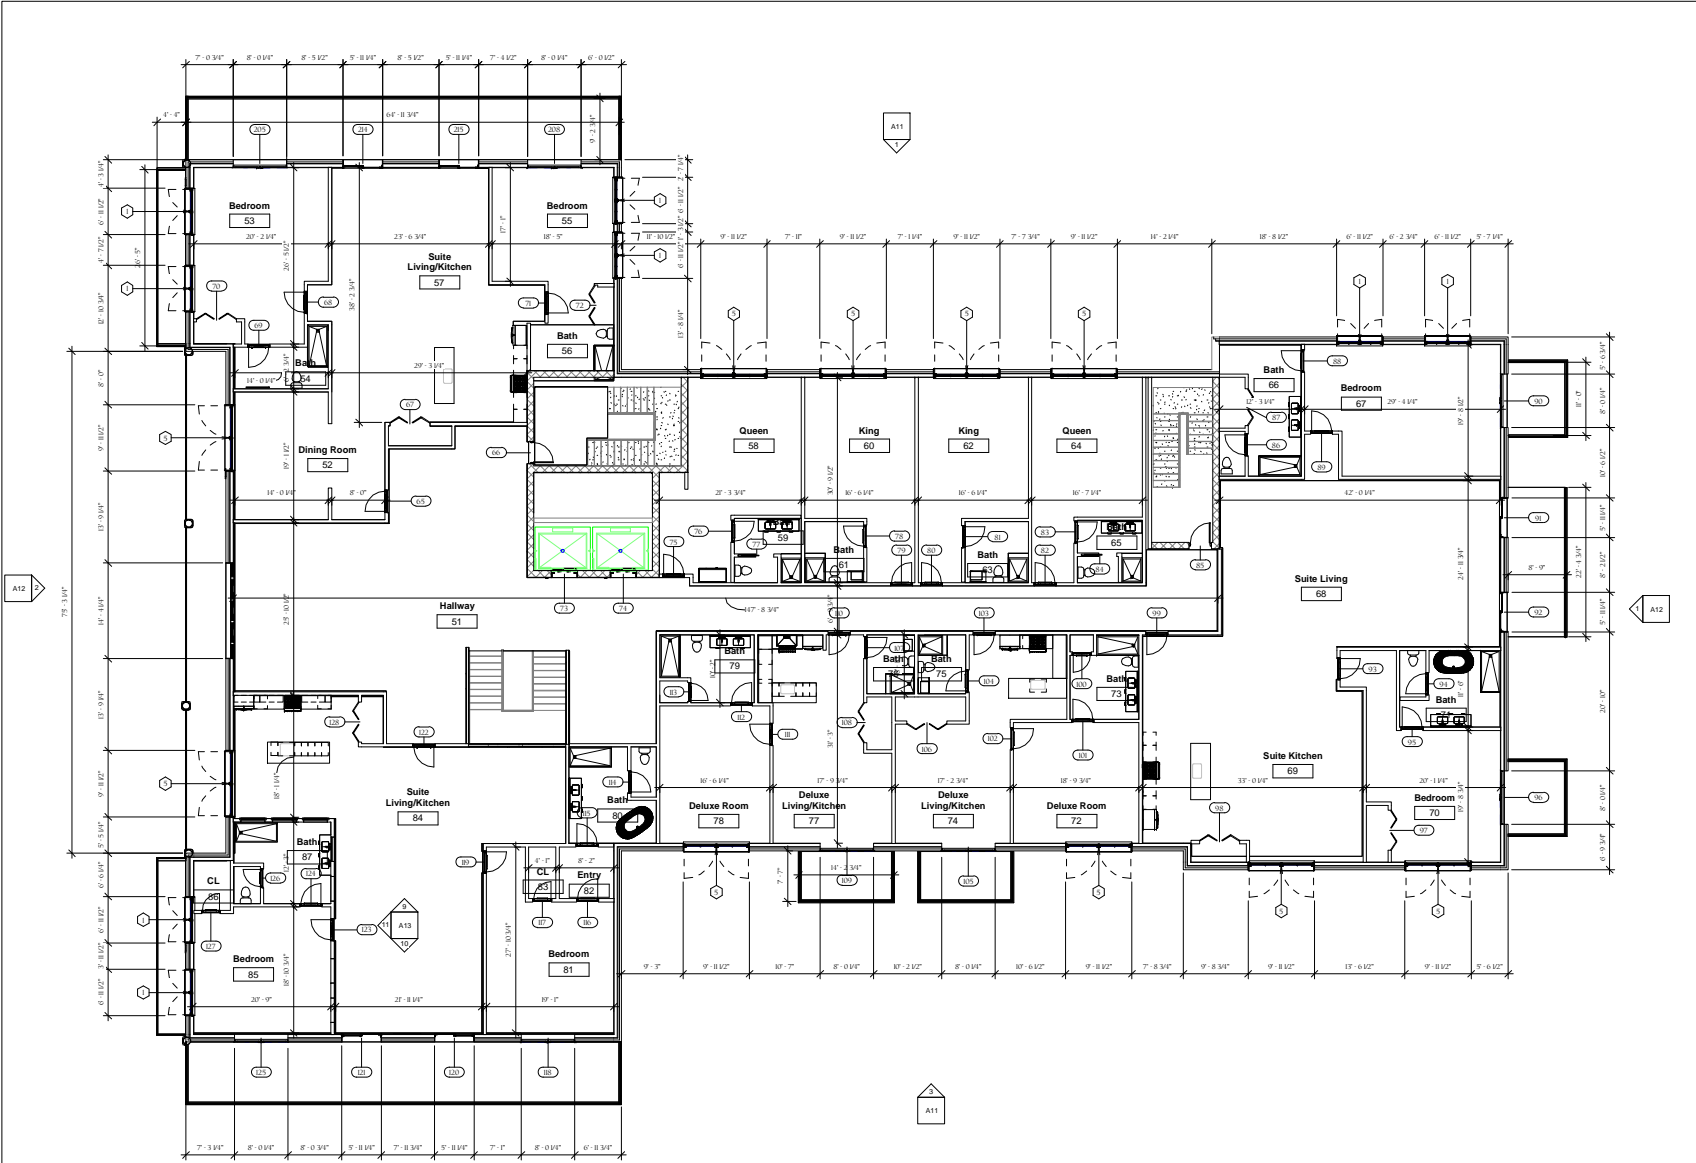

Level 3 Floor Plan
 1/8" = 1'-0"

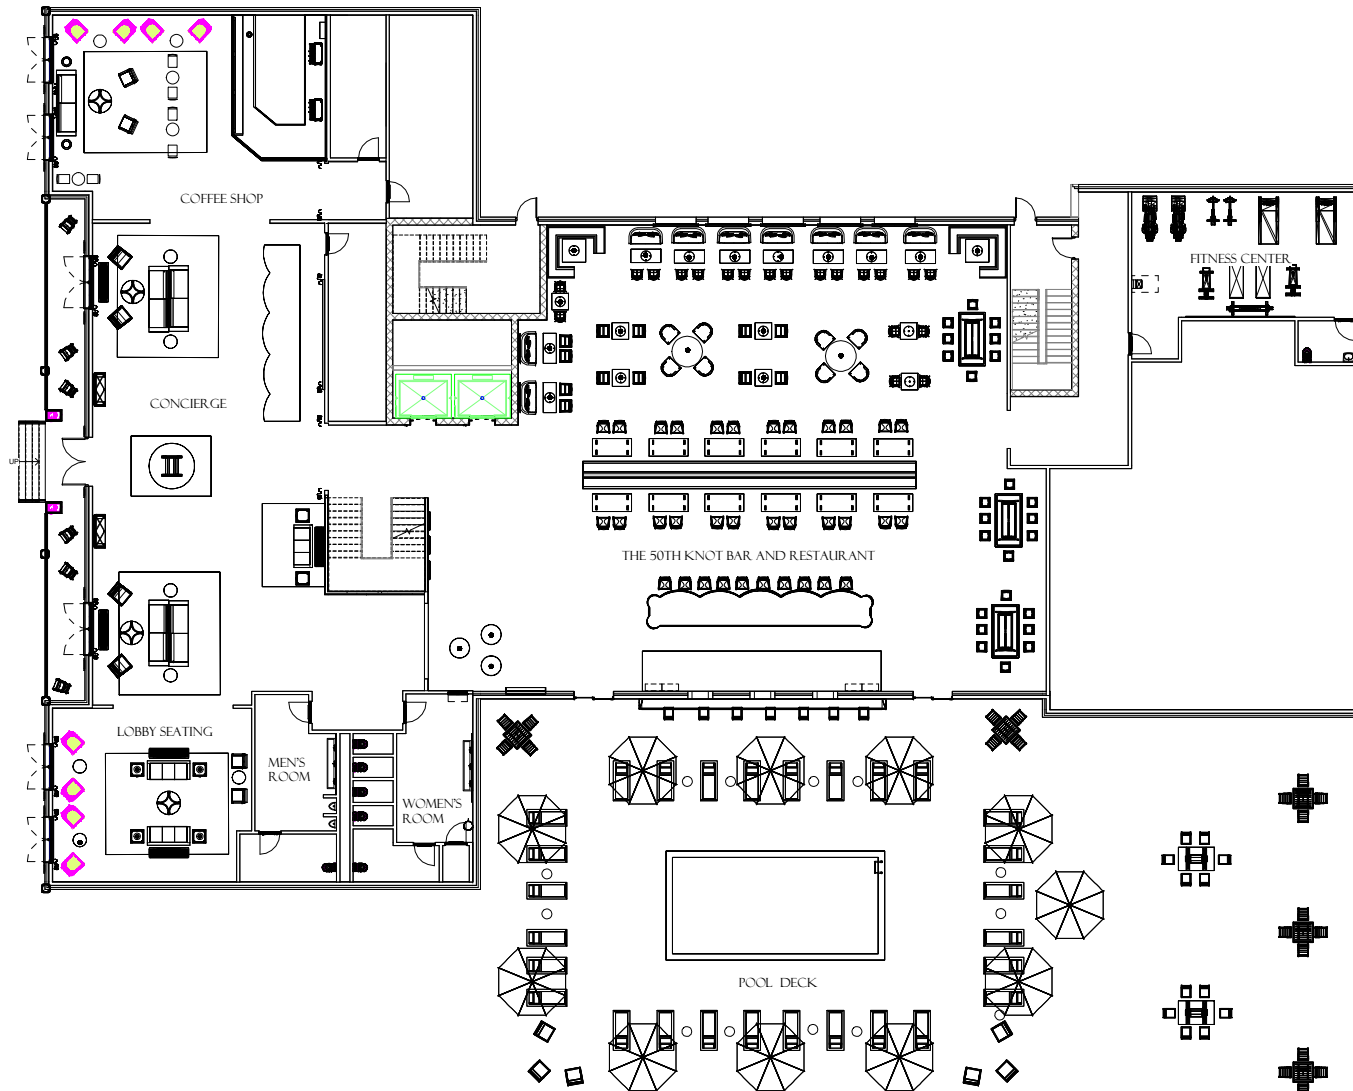

① Level 1 Furniture Plan
1/8" = 1'-0"



UNIVERSITY OF GEORGIA
TXMI 5310 STUDIO VII
INSTRUCTOR: DR. RICH
ANSLEY COTTER

No.	Description	Date


THE MAINSAIL HOTEL

1ST FLOOR FURNITURE PLAN

Project number	Project Number
Date	Issue Date
Drawn by	Author

A5

Scale 1/8" = 1'-0"

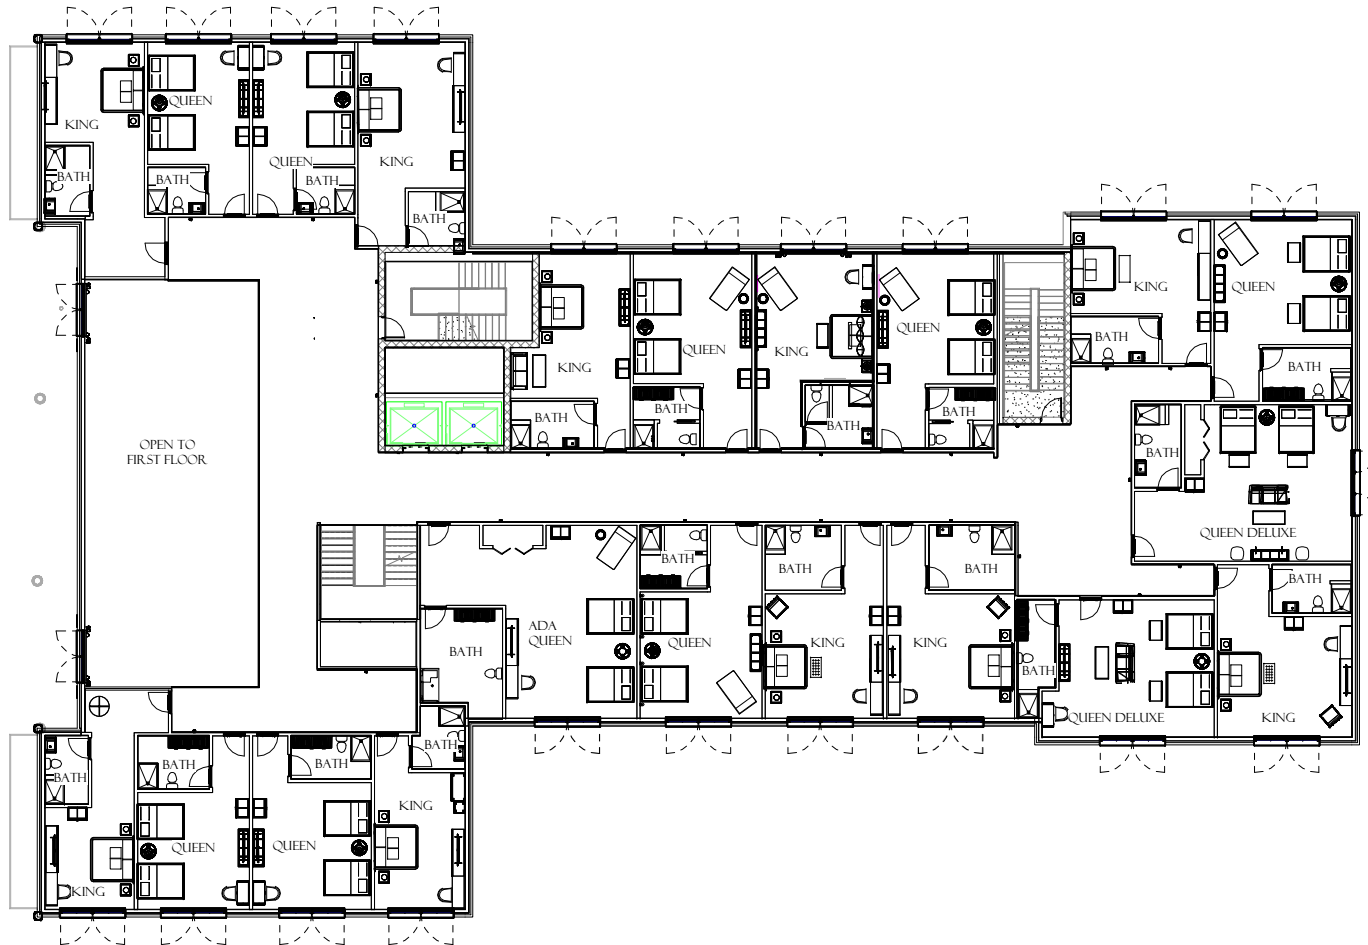

① Level 2 Furniture Plan
1/8" = 1'-0"



UNIVERSITY OF GEORGIA
TXMI 5310 STUDIO VII
INSTRUCTOR: DR. RICH
ANSLEY COTTER

No.	Description	Date

THE MAINSAIL HOTEL

2ND FLOOR
FURNITURE PLAN


Project number	Project Number
Date	Issue Date
Drawn by	Author

A6

Scale 1/8" = 1'-0"



UNIVERSITY OF GEORGIA
TXMI 5310 STUDIO VII
INSTRUCTOR: DR. RICH
ANSLEY COTTER

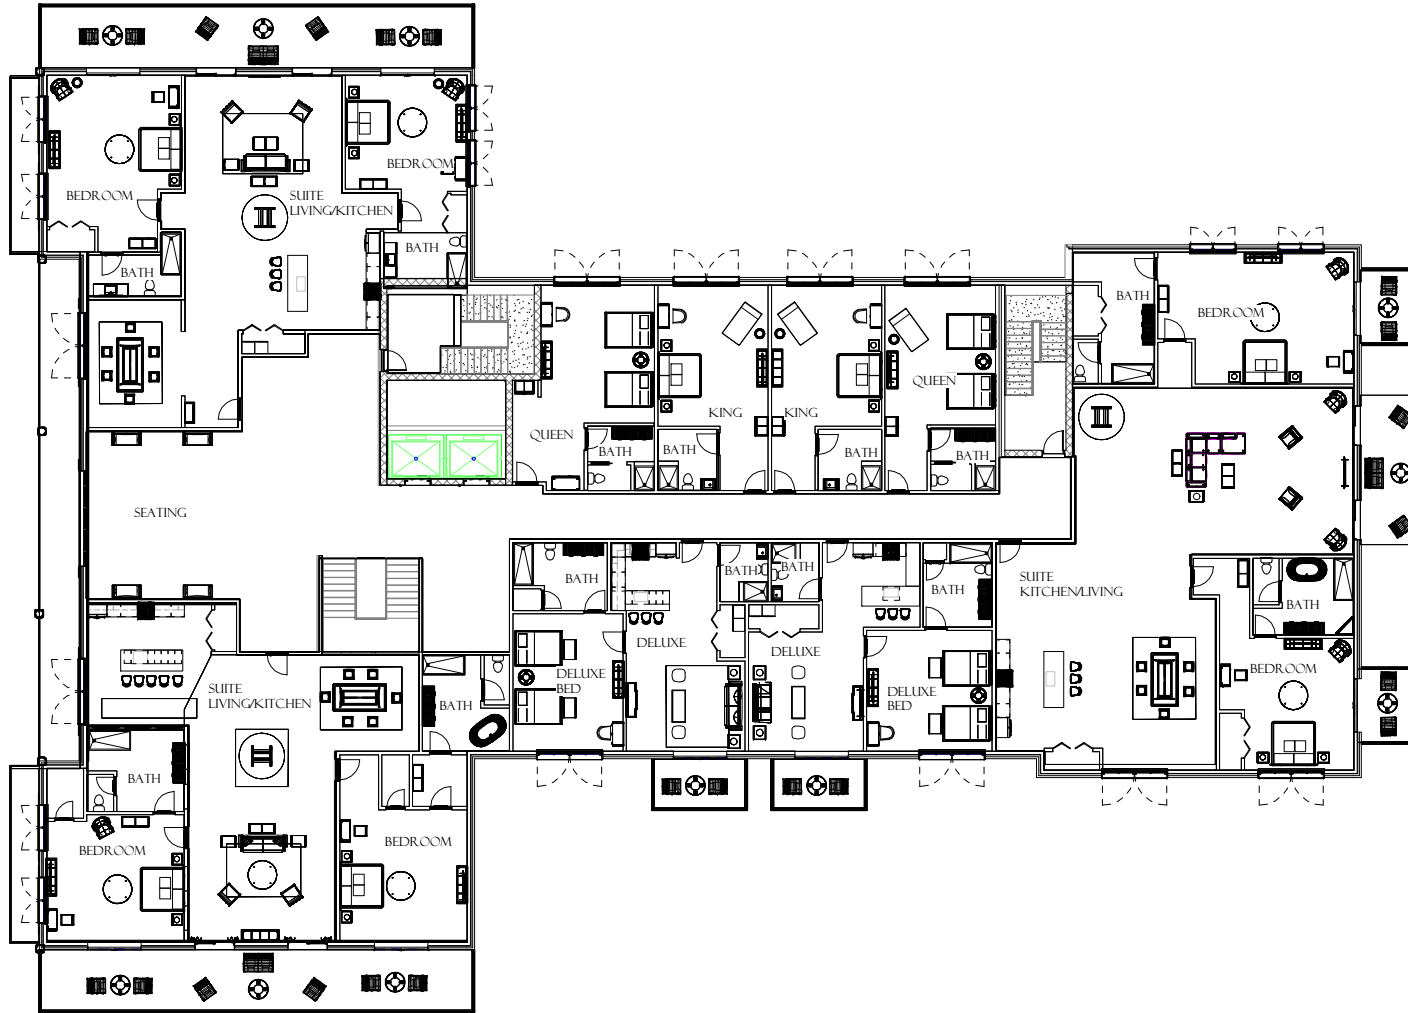

① Level 3 Furniture Plan
1/8" = 1'-0"

No.	Description	Date

THE MANSAIL HOTEL

3RD FLOOR
FURNITURE PLAN

Project number	Project Number
Date	Issue Date
Drawn by	Author

A7

Scale 1/8" = 1'-0"



① Level 1 Finish Plan
1/8" = 1'-0"



UNIVERSITY OF GEORGIA
TXM1 5310 STUDIO VII
INSTRUCTOR: DR. RICH
ANSLEY COTTER

No.	Description	Date

THE MAINSAIL HOTEL

1ST FLOOR FINISH PLAN

Project number	Project Number
Date	Issue Date
Drawn by	Author

A8

Scale 1/8" = 1'-0"



① Level 2 Finish Plan
1/8" = 1'-0"



UNIVERSITY OF GEORGIA
TXMI 5310 STUDIO VII
INSTRUCTOR: DR. RICH
ANSLEY COTTER

No.	Description	Date

THE MANSAIL HOTEL

2ND FLOOR FINISH PLAN

Project number	Project Number
Date	Issue Date
Drawn by	Author

A9

Scale 1/8" = 1'-0"



South Elevation
1/8" = 1'-0"



North Elevation
1/8" = 1'-0"

UNIVERSITY OF GEORGIA
TXMI 5310 STUDIO VII
INSTRUCTOR: DR. RICH
ANSLEY COTTER

No.	Description	Date

THE MAINSAIL HOTEL

EXTERIOR ELEVATIONS

Project number	Project Number
Date	Issue Date
Drawn by	Author

All

Scale 1/8" = 1'-0"



UNIVERSITY OF GEORGIA
TXMI 5310 STUDIO VII
INSTRUCTOR: DR. RICH
ANSLEY COTTER



② West Elevation
1/8" = 1'-0"



① East Elevation
1/8" = 1'-0"

No.	Description	Date

THE MAINSAIL HOTEL

EXTERIOR ELEVATIONS

Project number Project Number
Date Issue Date
Drawn by Author

A12

Scale 1/8" = 1'-0"



CONCIERGE



POOL



LOBBY



UNIVERSITY OF GEORGIA
 TXMI 5310 STUDIO VII
 INSTRUCTOR: DR. RICH
 ANSLEY COTTER

No.	Description	Date

THE MAINSAIL HOTEL

RENDERINGS

Project number	Project Number
Date	Issue Date
Drawn by	Author

A14
 Scale



COFFEE BAR



UNIVERSITY OF GEORGIA
 TXM1 5310 STUDIO VII
 INSTRUCTOR: DR. RICH
 ANSLEY COTTER

No.	Description	Date

THE MANSAIL HOTEL

RENDERINGS

Project number	Project Number
Date	Issue Date
Drawn by	Author

A15

Scale



RESTAURANT



BAR

