



01 Exterior Perspective
Scale= 1"= 1'-0"

Caroline Miller
CAROLINE MILLER
ARCHITECT

UNIVERSITY OF GEORGIA
TXMI 5310 STUDIO VII
INSTRUCTOR: DR. RICH
CAROLINE FAITH MILLER

WEST PALM BEACH, FLORIDA BUILDING CODES	
1.	2020 International Building Code
2.	2020 Florida State Test Protocols for High-Velocity Hurricane
3.	2020 Florida State Fire Code
4.	2020 Florida State Building Code, Mechanical
5.	2020 Florida State Building Code, Plumbing
6.	2020 Florida State Building Code, Fuel Gas
7.	2020 Florida State Building Code, Accessibility
8.	2018 ASHRAE 90.1 Energy Code
9.	2018 Life Safety NFPA 101

West Palm Beach Building Codes,
1/4" = 1'-0"

Hotel Palma Sheet List		
Sheet Number	Sheet Name	Sheet Issue Date
A0	Coversheet	05/05/23
A1	Level 1 Dimension Plan	05/05/23
A2	Level 2 Dimension Plan	05/05/23
A3	Level 3 Dimension Plan	05/05/23
A4	Room Schedules	05/05/23
A5	Level 1 Furniture Plan	05/05/23
A6	Level 2 Furniture Plan	05/05/23
A7	Level 3 Furniture Plan	05/05/23
A8	Level 1 Finish Plan	05/05/23
A9	Level 2 Finish Plan	05/05/23
A10	Level 3 Finish Plan	05/05/23
A11	Exterior Elevations	05/05/23
A12	Exterior Elevations	05/05/23
A13	Interior Elevations	05/05/23
A14	Rendered Perspectives	05/05/23
A15	Support Boards	05/05/23
A16	Support Boards	05/05/23


No.	Description	Date

HOTEL PALMA
Coversheet

Project number	Project Number
Date	Issue Date
Drawn by	Caroline Miller
A0	
Scale	1/4" = 1'-0"



UNIVERSITY OF GEORGIA
 TXMI 5310 STUDIO VII
 INSTRUCTOR: DR. RICH CAROLINE FAITH MILLER

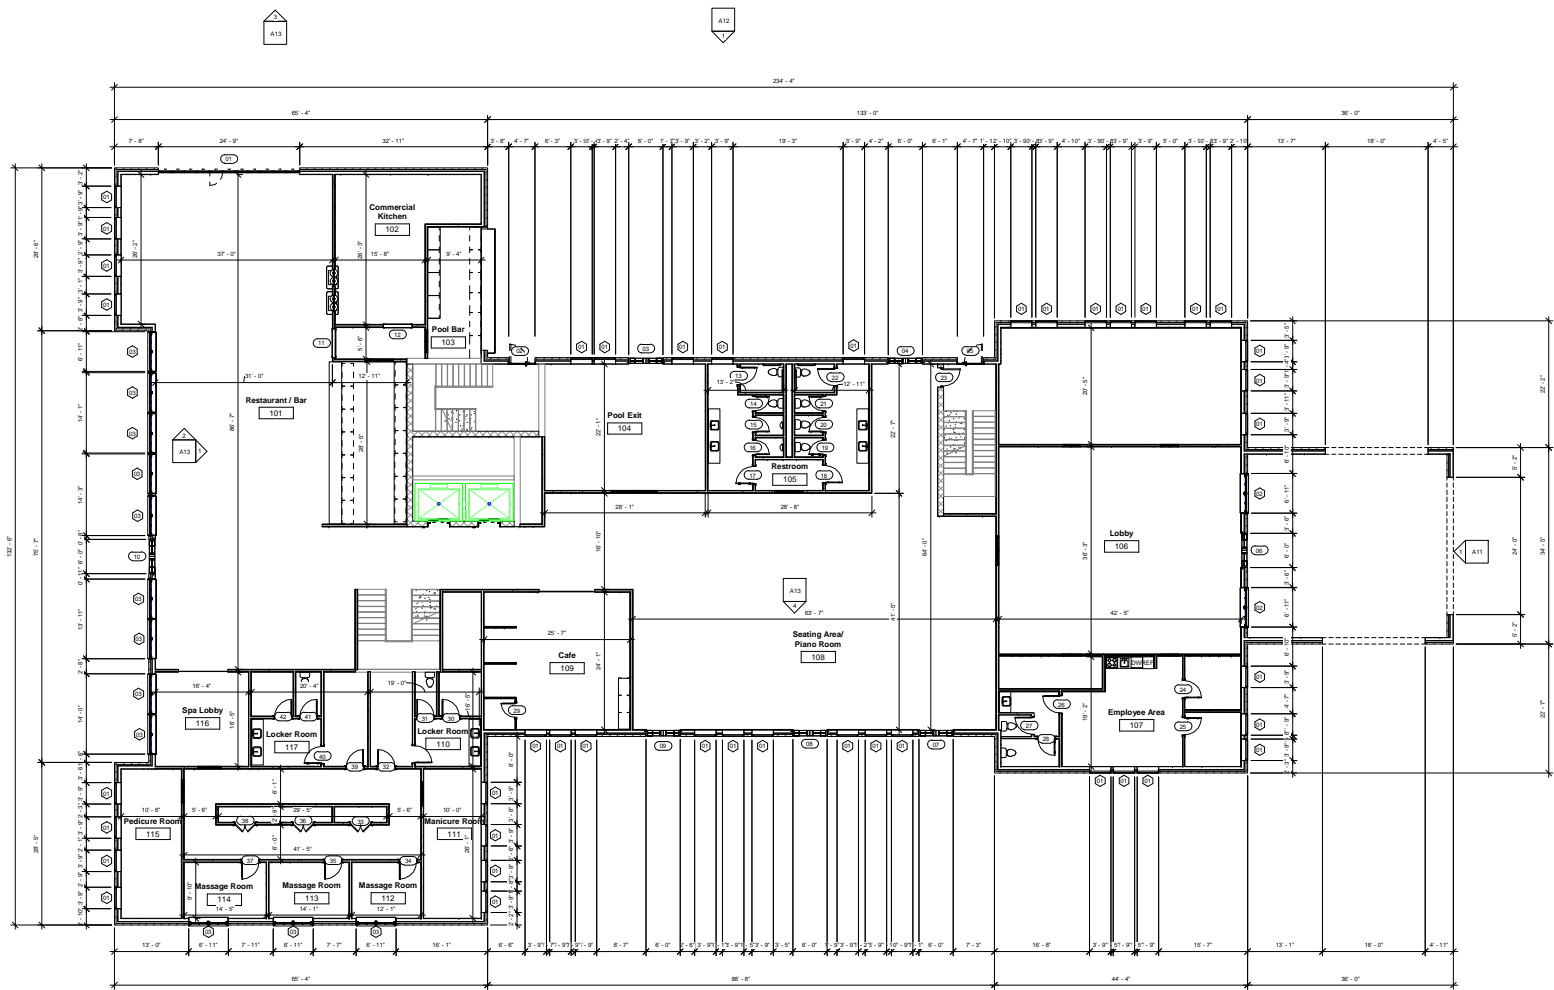

Level 1 Dimension Plan
 1/8" = 1'-0"

No.	Description	Date

HOTEL PALMA

Level 1 Dimension Plan

Project number	Project Number
Date	Issue Date
Drawn by	Caroline Miller

A1

Scale 1/8" = 1'-0"



UNIVERSITY OF GEORGIA
 TXMI 5310 STUDIO VII
 INSTRUCTOR: DR. RICH
 CAROLINE FAITH MILLER



↔ A11

↔ A11

Level 2 Dimension Plan
 1/8" = 1'-0"

↕ A12

No.	Description	Date

HOTEL PALMA

Level 2 Dimension Plan


Project number	Project Number
Date	Issue Date
Drawn by	Caroline Miller

A2

Scale 1/8" = 1'-0"



UNIVERSITY OF GEORGIA
TXMI 5310 STUDIO VII
INSTRUCTOR: DR. RICH
CAROLINE FAITH MILLER

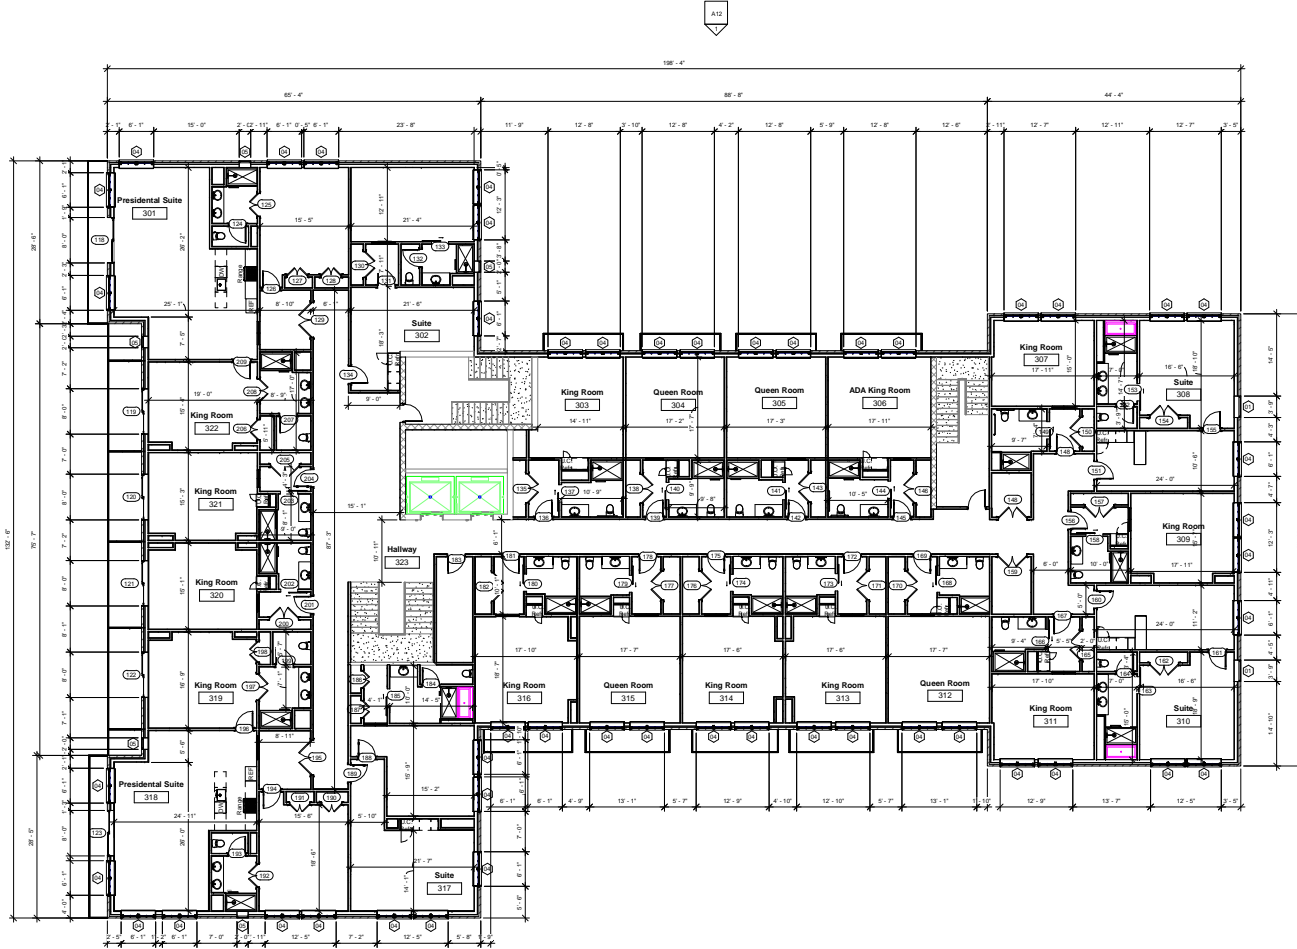

Level 3 Dimension Plan
1/8" = 1'-0"

No.	Description	Date

HOTEL PALMA

**Level 3
Dimension Plan**

Project number	Project Number
Date	Issue Date
Drawn by	Caroline Miller

A3

Scale 1/8" = 1'-0"



UNIVERSITY OF GEORGIA
TXMI 5310 STUDIO VII
INSTRUCTOR: DR. RICH
CAROLINE FAITH MILLER

HOTEL PALMA

Room Schedules

Project number Project Number
Date Issue Date
Drawn by Caroline Miller

A4

Scale


Room Schedule					
Number	Name	Floor Finish	Base Finish	Wall Finish	Ceiling Finish
101	Restaurant / Bar	Teracotta Tile	Wood	Paint	Paint
102	Commercial Kitchen	Teracotta Tile	Wood	Paint	Paint
103	Pool Bar	Teracotta Tile	Tile	Paint	Paint
104	Pool Exit	Teracotta Tile	Wood	Paint	Paint
105	Restroom	Teracotta Tile	Tile	Paint	Paint
106	Lobby	Teracotta Tile	Wood	Paint	Paint
107	Employee Area	Teracotta Tile	Wood	Paint	Paint
108	Seating Area/ Piano Room	Teracotta Tile	Wood	Paint	Paint
109	Cafe	Teracotta Tile	Tile	Wallpaper	Paint
110	Locker Room	Teracotta Tile	Tile	Paint/Tile	Paint
111	Manicure Room	Teracotta Tile	Tile	Paint	Paint
112	Massage	Teracotta Tile	Wood	Paint	Paint
113	Massage Room	Teracotta Tile	Wood	Paint	Paint
114	Massage Room	Teracotta Tile	Wood	Paint	Paint
115	Pedicure Room	Teracotta Tile	Wood	Paint	Paint
116	Spa Lobby	Teracotta Tile	Wood	Paint	Paint
117	Locker Room	Teracotta Tile	Wood	Paint/Tile	Paint
201	Suite	LVT Wood/ Carpet, Tile	Wood/Tile	Paint/Tile	Paint
202	Suite	LVT Wood/ Carpet, Tile	Wood/Tile	Paint/Tile	Paint
203	King Room	Carpet and Tile	Wood/Tile	Paint/Tile	Paint
204	Queen Room	Carpet and Tile	Wood/Tile	Paint/Tile	Paint
205	Queen Room	Carpet and Tile	Wood/Tile	Paint/Tile	Paint
206	ADA Room	Carpet and Tile	Wood/Tile	Paint/Tile	Paint
207	Queen Room	Carpet and Tile	Wood/Tile	Paint/Tile	Paint
208	King Room	Carpet and Tile	Wood/Tile	Paint/Tile	Paint
209	King Room	Carpet and Tile	Wood/Tile	Paint/Tile	Paint
210	Queen Room	Carpet and Tile	Wood/Tile	Paint/Tile	Paint
211	King Room	Carpet and Tile	Wood/Tile	Paint/Tile	Paint
212	Suite	LVT Wood/ Carpet, Tile	Wood/Tile	Paint/Tile	Paint
213	Suite	LVT Wood/ Carpet, Tile	Wood/Tile	Paint/Tile	Paint
214	King Room	Carpet and Tile	Wood/Tile	Paint/Tile	Paint
215	King Room	Carpet and Tile	Wood/Tile	Paint/Tile	Paint
216	King Room	Carpet and Tile	Wood/Tile	Paint/Tile	Paint
217	King Room	Carpet and Tile	Wood/Tile	Paint/Tile	Paint
218	King Room	Carpet and Tile	Wood/Tile	Paint/Tile	Paint
219	Hallway	Carpet	Wood	Wallpaper	Paint
301	Presidential Suite	LVT Wood/ Carpet, Tile	Wood/Tile	Paint/Tile	Paint
302	Suite	LVT Wood/ Carpet, Tile	Wood/Tile	Paint/Tile	Paint
303	King Room	Carpet and Tile	Wood/Tile	Paint/Tile	Paint
304	Queen Room	Carpet and Tile	Wood/Tile	Paint/Tile	Paint
305	Queen Room	Carpet and Tile	Wood/Tile	Paint/Tile	Paint
306	ADA King Room	Carpet and Tile	Wood/Tile	Paint/Tile	Paint
307	King Room	Carpet and Tile	Wood/Tile	Paint/Tile	Paint
308	Suite	LVT Wood/ Carpet, Tile	Wood/Tile	Paint/Tile	Paint
309	King Room	Carpet and Tile	Wood/Tile	Paint/Tile	Paint
310	Suite	LVT Wood/ Carpet, Tile	Wood/Tile	Paint/Tile	Paint
311	King Room	Carpet and Tile	Wood/Tile	Paint/Tile	Paint
312	Queen Room	Carpet and Tile	Wood/Tile	Paint/Tile	Paint
313	King Room	Carpet and Tile	Wood/Tile	Paint/Tile	Paint
314	King Room	Carpet and Tile	Wood/Tile	Paint/Tile	Paint
315	Queen Room	Carpet and Tile	Wood/Tile	Paint/Tile	Paint
316	King Room	Carpet and Tile	Wood/Tile	Paint/Tile	Paint
317	Suite	LVT Wood/ Carpet, Tile	Wood/Tile	Paint/Tile	Paint
318	Presidential Suite	LVT Wood/ Carpet, Tile	Wood/Tile	Paint/Tile	Paint
319	King Room	Carpet and Tile	Wood/Tile	Paint/Tile	Paint
320	King Room	Carpet and Tile	Wood/Tile	Paint/Tile	Paint
321	King Room	Carpet and Tile	Wood/Tile	Paint/Tile	Paint
322	King Room	Carpet and Tile	Wood/Tile	Paint/Tile	Paint
323	Hallway	Carpet	Wood	Wallpaper	Paint

Window Schedule					
Type Mark	Count	Family	Type	Height	Width
01	44	Window-Double-Hung-Arch-Head	45" x 90"	7'-6"	3'-5"
02	2	Windows_S9000-Double-Vent-Window-with-Sashbars	Double Hung Window 1	6'-11 31/32"	6'-11 15/32"
03	12	Windows_S9000-Double-Vent-Window-with-Sashbars	Double Hung Window 2	7'-11 31/32"	6'-11 15/32"
04	83	Windows_S9000-Double-Vent-Window-with-Sashbars	Double Hung Window 3	7'-11 31/32"	6'-0 25/32"
05	6	Window-Double-Hung-Arch-Head	2 x 4	3'-11 1/2"	1'-11 3/4"
06	2	Pass_Thru_Food_Warmer_Window_18799	Pass_Thru_Food_Warmer_Window_18799	4'-0"	3'-0"

Door Schedule		
Mark	Width	Height
53	3'-0"	6'-8"
54	3'-0"	6'-8"
55	4'-0"	6'-8"
56	3'-0"	7'-8"
57	3'-0"	7'-8"
58	4'-6"	6'-8"
59	3'-0"	7'-8"
60	3'-0"	7'-8"
61	5'-0"	8'-8"
61	3'-0"	6'-8"
62	4'-0"	8'-0"
62	3'-0"	7'-8"
63	3'-0"	7'-8"
64	5'-0"	6'-8"
65	3'-0"	7'-8"
66	3'-0"	6'-8"
67	5'-0"	6'-8"
68	3'-0"	7'-8"
69	3'-0"	6'-8"
70	3'-0"	6'-8"
71	3'-0"	7'-8"
72	5'-0"	6'-8"
73	3'-0"	6'-8"
74	3'-0"	7'-8"
75	5'-0"	6'-8"
76	3'-0"	7'-8"
77	3'-0"	6'-8"
78	5'-0"	6'-8"
79	5'-0"	6'-8"
80	3'-0"	7'-8"
81	3'-0"	6'-8"
82	3'-0"	6'-8"
83	3'-0"	7'-8"
84	5'-0"	6'-8"
85	5'-0"	6'-8"
86	3'-0"	7'-8"
87	3'-0"	6'-8"
88	3'-0"	6'-8"
89	3'-0"	7'-8"
90	5'-0"	6'-8"
91	3'-0"	7'-8"
92	3'-0"	6'-8"
93	3'-0"	6'-8"
94	3'-0"	6'-8"
95	3'-0"	7'-8"
96	3'-0"	7'-8"
97	3'-0"	7'-8"
98	3'-0"	6'-8"
99	3'-0"	6'-8"
100	3'-0"	7'-8"
101	4'-0"	6'-8"
102	3'-0"	7'-8"
103	5'-0"	6'-8"
104	3'-0"	6'-8"
105	3'-0"	6'-8"
106	3'-0"	6'-8"
107	3'-0"	7'-8"
108	5'-0"	6'-8"
109	5'-0"	6'-8"
110	3'-0"	6'-8"
111	3'-0"	6'-8"
112	3'-0"	6'-8"
113	3'-0"	7'-8"
114	5'-0"	6'-8"
115	5'-0"	6'-8"
116	3'-0"	7'-8"
117	3'-0"	6'-8"
118	10'-0"	8'-0"
119	10'-0"	8'-0"
120	10'-0"	8'-0"
121	10'-0"	8'-0"

Door Schedule		
Mark	Width	Height
122	10'-0"	8'-0"
123	10'-0"	8'-0"
124	3'-0"	7'-8"
125	4'-0"	6'-8"
126	3'-0"	7'-8"
127	3'-6"	6'-8"
128	3'-6"	6'-8"
129	6'-0"	6'-8"
130	4'-6"	6'-8"
131	3'-0"	7'-8"
132	3'-0"	7'-8"
133	3'-0"	6'-8"
134	3'-0"	7'-8"
135	5'-0"	6'-8"
136	3'-0"	7'-8"
137	3'-0"	6'-8"
138	5'-0"	6'-8"
139	3'-0"	7'-8"
140	3'-0"	6'-8"
141	3'-0"	6'-8"
142	3'-0"	7'-8"
143	5'-0"	6'-8"
144	3'-0"	6'-8"
145	3'-0"	7'-8"
146	5'-0"	6'-8"
148	3'-0"	7'-8"
148	5'-0"	6'-8"
149	3'-0"	6'-8"
150	5'-0"	6'-8"
151	3'-0"	7'-8"
152	3'-0"	7'-8"
153	3'-0"	6'-8"
154	5'-0"	6'-8"
155	3'-0"	7'-8"
156	3'-0"	7'-8"
157	5'-0"	6'-8"
158	3'-0"	6'-8"
159	5'-0"	6'-8"
160	3'-0"	7'-8"
161	5'-0"	7'-8"
162	5'-0"	6'-8"
163	3'-0"	6'-8"
164	3'-0"	7'-8"
165	5'-0"	6'-8"
166	3'-0"	6'-8"
167	3'-0"	7'-8"
168	3'-0"	6'-8"
169	3'-0"	7'-8"
170	4'-0"	8'-0"
170	5'-0"	6'-8"
171	5'-0"	6'-8"
172	3'-0"	7'-8"
173	3'-0"	6'-8"
174	3'-0"	6'-8"
175	3'-0"	7'-8"
176	3'-0"	6'-8"
177	5'-0"	6'-8"
178	3'-0"	7'-8"
179	5'-0"	6'-8"
180	3'-0"	6'-8"
181	3'-0"	6'-8"
182	5'-0"	6'-8"
183	3'-0"	7'-8"
184	3'-0"	7'-8"
185	3'-0"	6'-8"
186	3'-0"	6'-8"
187	3'-0"	6'-8"
188	3'-0"	7'-8"
189	3'-0"	7'-8"
190	3'-0"	6'-8"
191	3'-6"	6'-8"

Door Schedule		
Mark	Width	Height
192	4'-0"	6'-8"
193	3'-0"	7'-8"
194	3'-0"	7'-8"
195	6'-0"	6'-8"
196	3'-0"	7'-8"
197	4'-6"	6'-8"
198	3'-0"	6'-8"
199	3'-0"	7'-8"
200	5'-0"	6'-8"
201	3'-0"	7'-8"
202	3'-0"	6'-8"
203	3'-0"	6'-8"
204	3'-0"	7'-8"
206	5'-0"	6'-8"
206	3'-6"	6'-8"
207	3'-0"	7'-8"
208	4'-0"	6'-8"
209	3'-0"	7'-8"
210	4'-0"	8'-0"
211	4'-0"	8'-0"
233	5'-0"	8'-8"
276	4'-0"	8'-0"
276	4'-0"	8'-0"
280	4'-0"	8'-0"
292	3'-0"	8'-8"
293	3'-0"	8'-8"
294	3'-0"	8'-8"
295	3'-0"	8'-8"
296	3'-0"	8'-8"
297	4'-0"	8'-0"
298	4'-0"	8'-0"
299	4'-0"	8'-0"
300	4'-0"	8'-0"
301	4'-0"	8'-0"
302	3'-0"	8'-8"
303	3'-0"	8'-8"
304	3'-0"	8'-8"
303	8'-0"	8'-8"
335	4'-0"	8'-0"
362	5'-0"	8'-8"
367	3'-0"	8'-8"
368	3'-0"	8'-8"
369	3'-0"	8'-8"
370	3'-0"	8'-8"
436	4'-0"	8'-0"
439	4'-0"	8'-0"
440	4'-0"	8'-0"
441	4'-0"	8'-0"
442	4'-0"	8'-0"
458	4'-0"	8'-0"
458	3'-0"	8'-8"
460	3'-0"	8'-8"
461	3'-0"	8'-8"
468	3'-0"	8'-8"
471	3'-0"	8'-8"
477	4'-0"	8'-0"
483	4'-0"	8'-0"
528	0'-0"	0'-0"
530	0'-0"	0'-0"
531	0'-0"	0'-0"
560	4'-0"	8'-0"
576	4'-0"	8'-0"
608	4'-0"	8'-0"
609	4'-0"	8'-0"
630	4'-0"	8'-0"
641	3'-0"	7'-8"

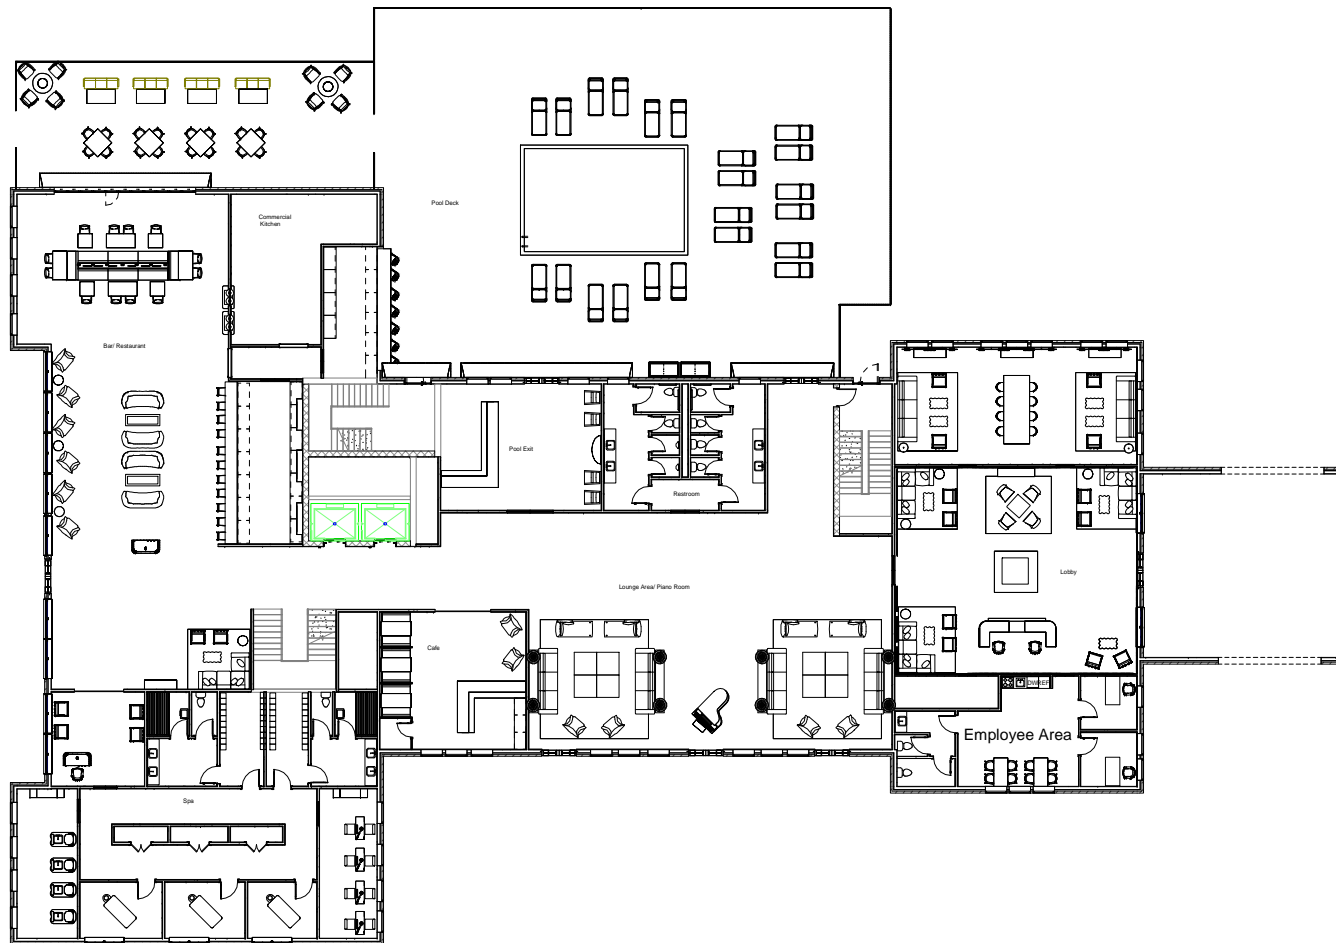

Level 1 Furniture Plan
1/8" = 1'-0"



UNIVERSITY OF GEORGIA
TXMI 5310 STUDIO VII
INSTRUCTOR: DR. RICH
CAROLINE FAITH MILLER

No.	Description	Date

HOTEL PALMA

Level 1 Furniture Plan


Project number	Project Number
Date	Issue Date
Drawn by	Caroline Miller

A5

Scale 1/8" = 1'-0"



UNIVERSITY OF GEORGIA
TXMI 5310 STUDIO VII
INSTRUCTOR: DR. RICH CAROLINE FAITH MILLER

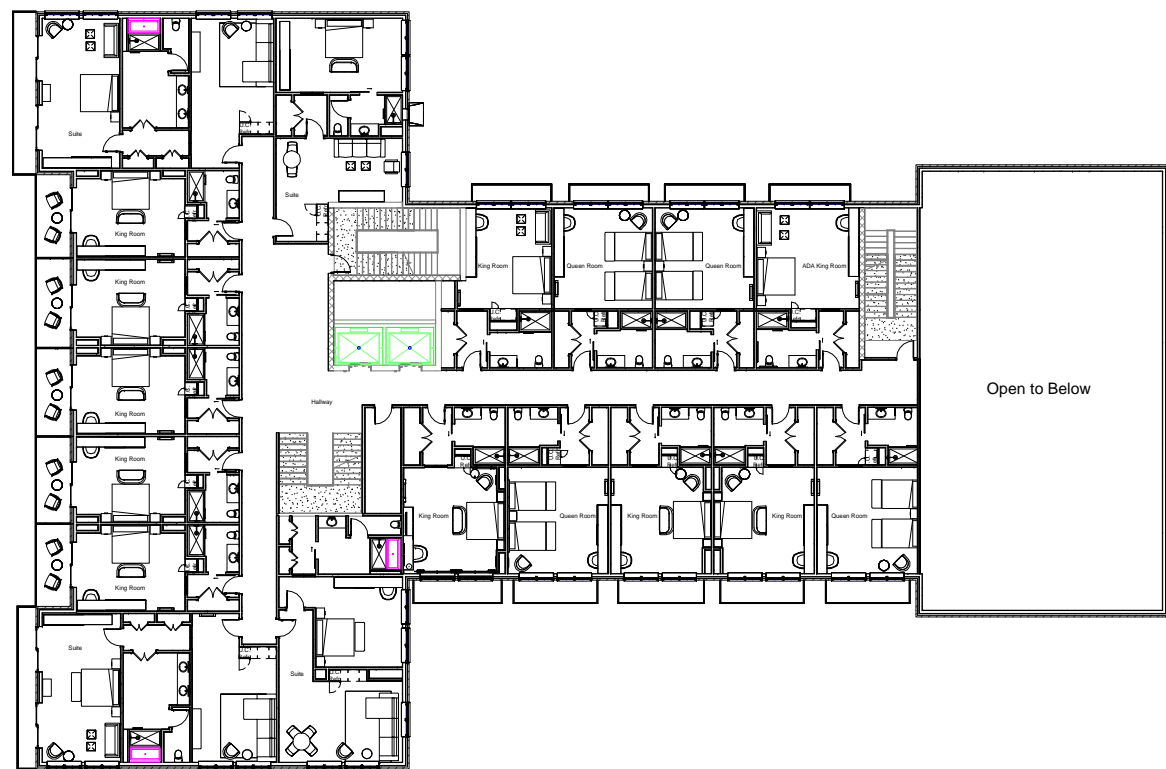

Level 2 Furniture Plan
1/8" = 1'-0"

No.	Description	Date


HOTEL PALMA

Level 2 Furniture Plan

Project number	Project Number
Date	Issue Date
Drawn by	Caroline Miller

A6

Scale 1/8" = 1'-0"

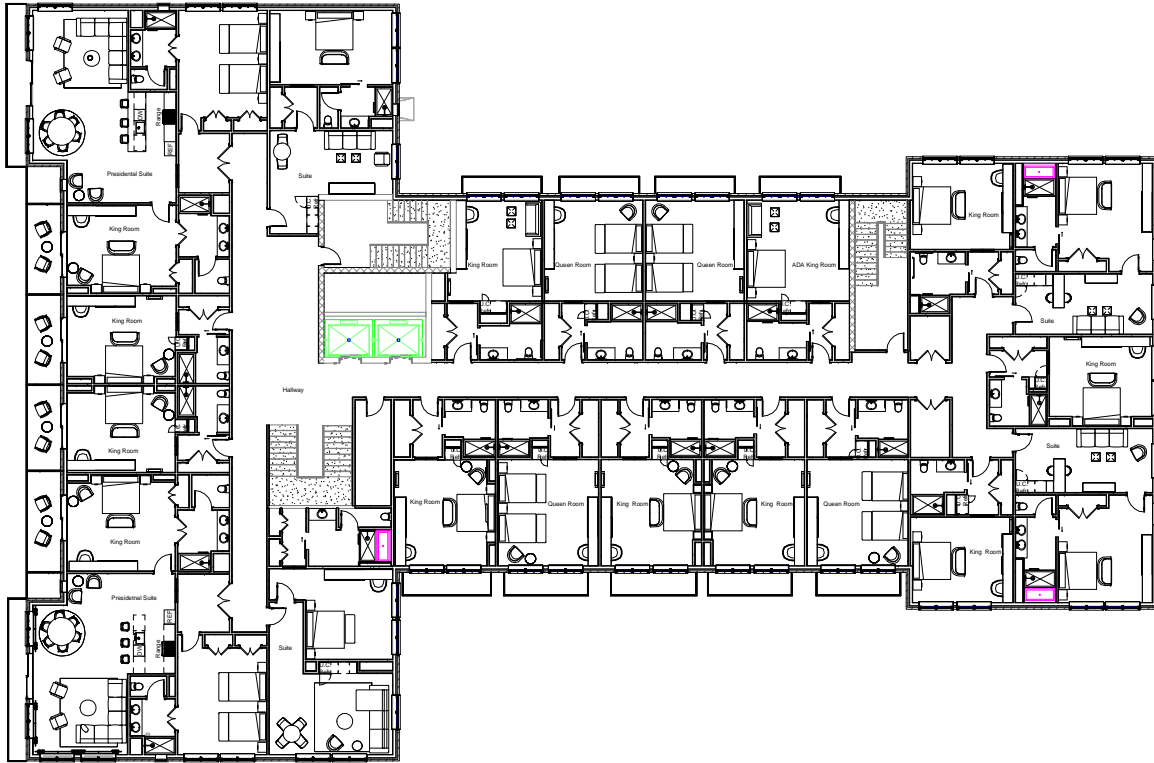

Level 3 Furniture Plan
1/8" = 1'-0"



UNIVERSITY OF GEORGIA
TXMI 5310 STUDIO VII
INSTRUCTOR: DR. RICH
CAROLINE FAITH MILLER

No.	Description	Date

HOTEL PALMA

Level 3 Furniture Plan


Project number	Project Number
Date	Issue Date
Drawn by	Caroline Miller

A7

Scale 1/8" = 1'-0"



UNIVERSITY OF GEORGIA
TXMI 5310 STUDIO VII
INSTRUCTOR: DR. RICH
CAROLINE FAITH MILLER

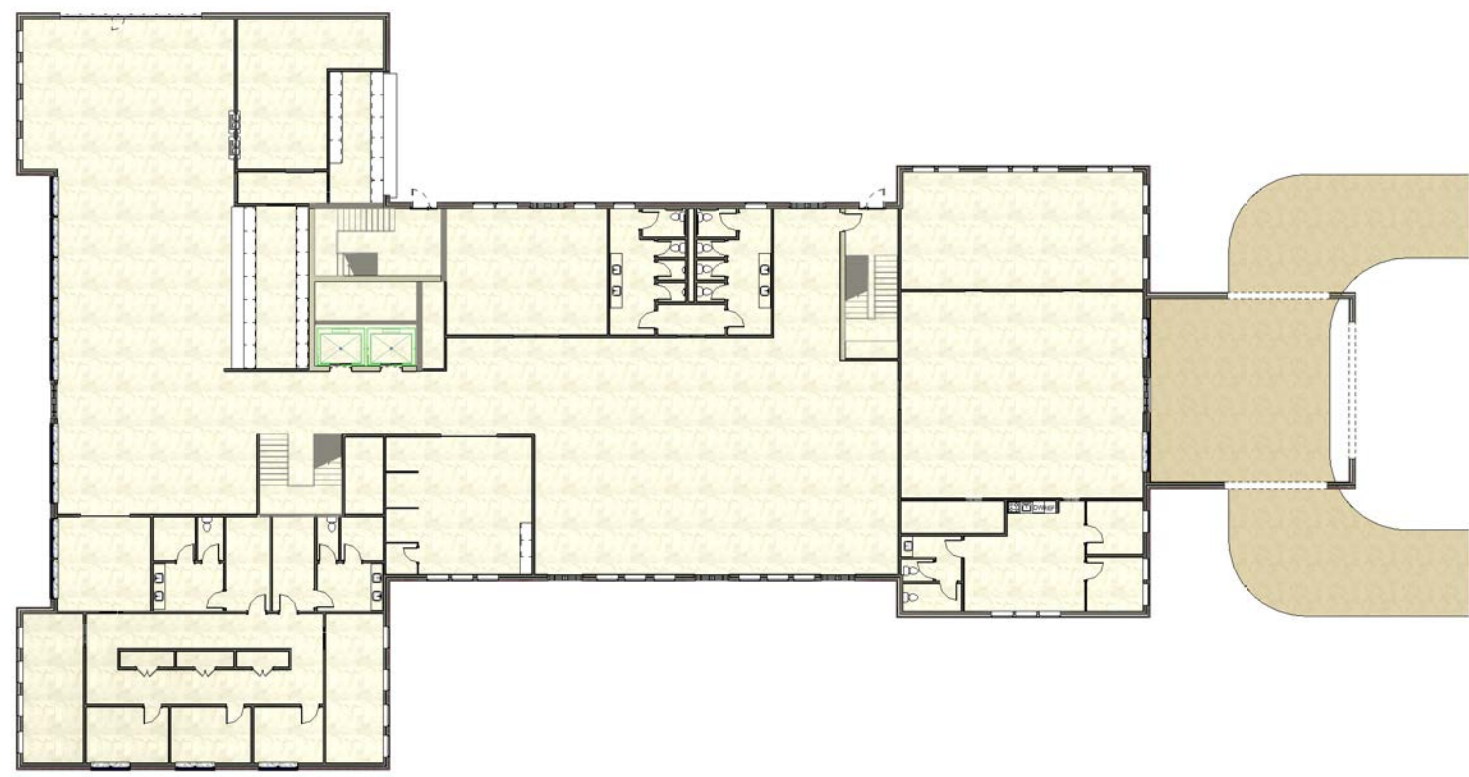

Level 1 Finish Plan
1/8" = 1'-0"

No.	Description	Date

HOTEL PALMA

Level 1 Finish Plan

Project number	Project Number

Date	Issue Date

Drawn by	Caroline Miller

A8

Scale	1/8" = 1'-0"



Level 2 Finish Plan
1/8" = 1'-0"



UNIVERSITY OF GEORGIA
TXMI 5310 STUDIO VII
INSTRUCTOR: DR. RICH
CAROLINE FAITH MILLER

No.	Description	Date

HOTEL PALMA

Level 2 Finish
Plan

Project number	Project Number
Date	Issue Date
Drawn by	Caroline Miller

A9

Scale 1/8" = 1'-0"



① Level 3 Finish Plan
1/8" = 1'-0"

UNIVERSITY OF GEORGIA
TXMI 5310 STUDIO VII
INSTRUCTOR: DR. RICH
CAROLINE FAITH MILLER

No.	Description	Date

HOTEL PALMA

**Level 3 Finish
Plan**

Project number	Project Number
Date	Issue Date
Drawn by	Caroline Miller

A10

Scale 1/8" = 1'-0"



① Front Exterior Elevation
3/16" = 1'-0"



② Back Exterior Elevation
3/16" = 1'-0"

UNIVERSITY OF GEORGIA
TXMI 5310 STUDIO VII
INSTRUCTOR: DR. RICH
CAROLINE FAITH MILLER

No.	Description	Date

HOTEL PALMA

Exterior Elevations

Project number Project Number
Date Issue Date
Drawn by Caroline Miller

A11

Scale 3/16" = 1'-0"



Side Exterior Elevation
1/8" = 1'-0"



Side Exterior Elevation 2
1/8" = 1'-0"

UNIVERSITY OF GEORGIA
TXMI 5310 STUDIO VII
INSTRUCTOR: DR. RICH
CAROLINE FAITH MILLER

No.	Description	Date


HOTEL PALMA

Exterior Elevations


Project number	Project Number
Date	Issue Date
Drawn by	Caroline Miller

A12


Scale 1/8" = 1'-0"

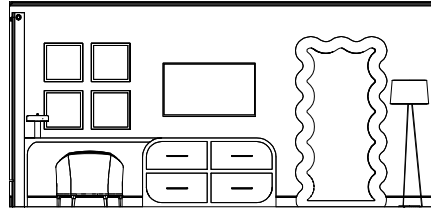


① Guest Room Dresser/Desk Elevation
1/2" = 1'-0"

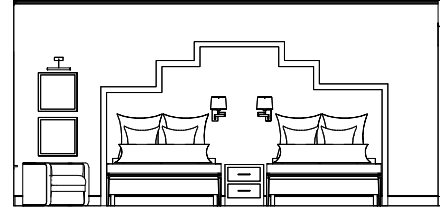


② Queen Room Elevation
1/2" = 1'-0"

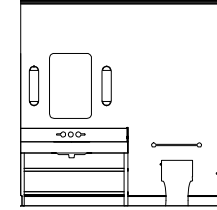


③ Bathroom Elevation
1/2" = 1'-0"

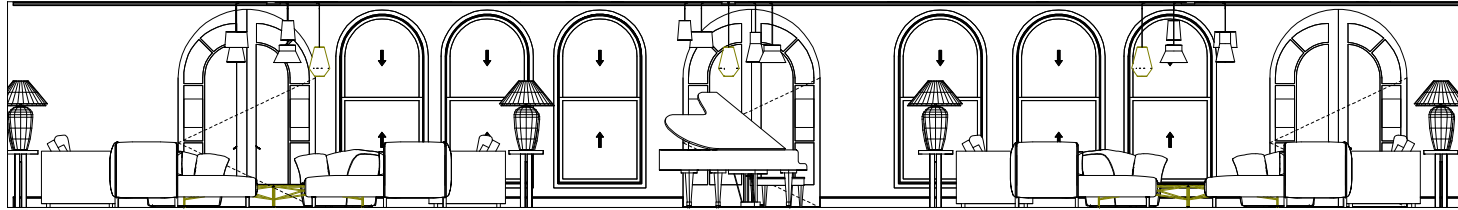


④ Lounge Area/ Piano Room Elevation
1/2" = 1'-0"

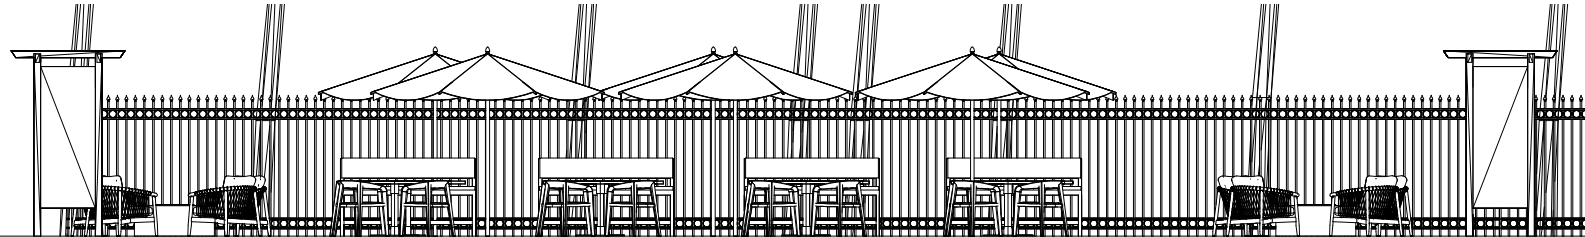

⑤ Outdoor Seating Elevation
1/2" = 1'-0"

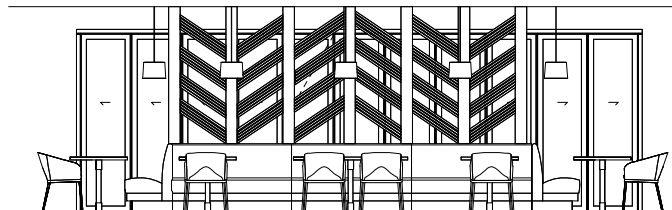

⑥ Restaurant Seating Elevation
1/2" = 1'-0"

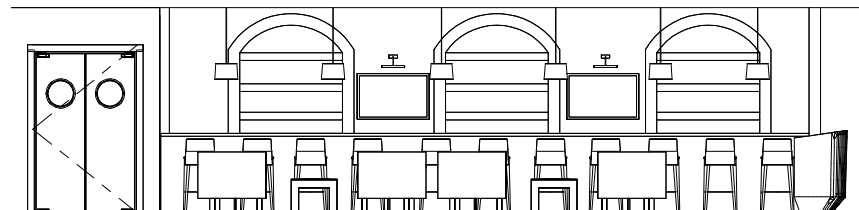

⑦ Bar Elevation
1/2" = 1'-0"



UNIVERSITY OF GEORGIA
TXMI 5310 STUDIO VII
INSTRUCTOR: DR. RICH
CAROLINE FAITH MILLER

No.	Description	Date

HOTEL PALMA

Interior Elevations

Project number Project Number
Date Issue Date
Drawn by Caroline Miller

A13

Scale 1/2" = 1'-0"



05 Presidential Suite Living Room Perspective
Scale 1"=1'-0"



03 King Room Perspective
Scale 1"=1'-0"



04 Presidential Suite Living Room Perspective
Scale 1"=1'-0"



02 Lobby Perspective
Scale 1"=1'-0"



01 Exterior Perspective
Scale 1"=1'-0"

Car
CAROLINE MILLER

UNIVERSITY OF GEORGIA
TXMI 5310 STUDIO VII
INSTRUCTOR: DR. RICH
CAROLINE FAITH MILLER

No.	Description	Date

HOTEL PALMA

Rendered Perspectives

Project number Project Number

Date Issue Date

Drawn by Caroline Miller

A14

Scale

HOTEL PALMA WEST PALM BEACH



cm
CAROLINE MILLER
DESIGN

cm
CAROLINE MILLER
DESIGN

UNIVERSITY OF GEORGIA
TXMI 5310 STUDIO VII
INSTRUCTOR: DR. RICH
CAROLINE FAITH MILLER



- LOBBY
- RESTROOM
- WELLNESS SPA
- STAFF AREA
- POOL EXIT
- BAR/RESTAURANT
- LOUNGE AREA
- CAFE
- POOL/ DINING

- KING ROOM
- ADA ROOM
- QUEEN ROOM
- SUITES

- KING ROOM
- ADA ROOM
- QUEEN ROOM
- SUITES
- PRESIDENTIAL SUITES

No.	Description	Date

HOTEL PALMA

Support Boards

Project number Project Number

Date Issue Date

Drawn by Caroline Miller

A15

Scale



WALL & TRELLIS
PAINT COLOR



FLOORING



SOFA
UPHOLSTERY



CHAIR
UPHOLSTERY



CHAIR
UPHOLSTERY

LOBBY • POOL DECK • SUITE • KING ROOM



TRIM & CEILING
COLOR



FLOORING



WALLPAPER



SOFA
UPHOLSTERY



CHAIR
UPHOLSTERY



ACCENT
PILLOW



WALL & TRIM
COLOR



CARPET



SOFA
UPHOLSTERY



CHAIR
UPHOLSTERY



ACCENT
PILLOWS



CUSTOM
DRAPERY

Ca
CAROLINE MILLER

UNIVERSITY OF GEORGIA
TXMI 5310 STUDIO VII
INSTRUCTOR: DR. RICH
CAROLINE FAITH MILLER

No.	Description	Date

HOTEL PALMA

Support Boards

Project number Project Number

Date Issue Date

Drawn by Caroline Miller

A16

Scale