



BARRON WALLACE

Interior Design Portfolio

TABEL OF CONTENTS



- Hill Residence
- Brown Residence
- Johnson Bathroom
- Johnson Kitchen
- Trammel Designs
- Artwork & Sketches

HILL RESIDENCE



Designed a single story wheelchair-accessible home using universal design

- Revit 2022
- CD Set
- Universal Design
- ADA Accessibility
- Selected FF&E
- Elevations
- Renderings







Backsplash Tile



Antique Brass



Wood Trim



Countertops






Wood Trim



Wallcovering

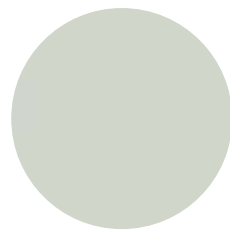

Private Space
Wall Paint



Public Space
Wall Paint




Wall Covering




Shower Tile



Shower Floor
Tile

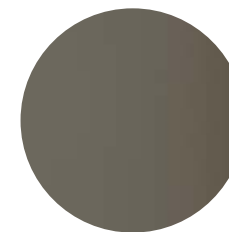

Trim Paint

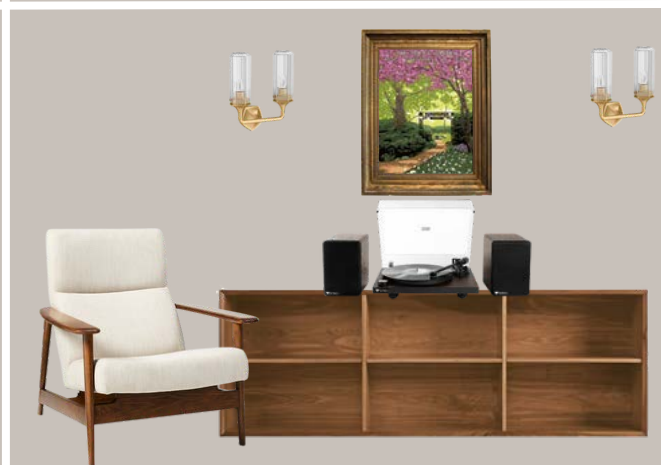

BROWN RESIDENCE




Designed a 3400 sqft, 2 story home in Duluth, MN.

- Revit 2022
- CD Set
- Roof & Site plans
- Selected FF&E
- Elevations
- Renderings




2nd floor

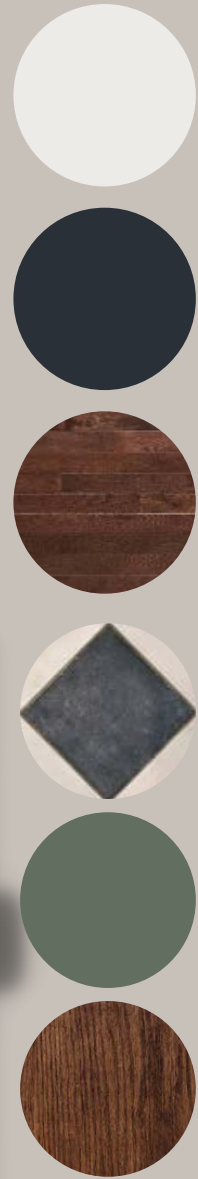

1st floor



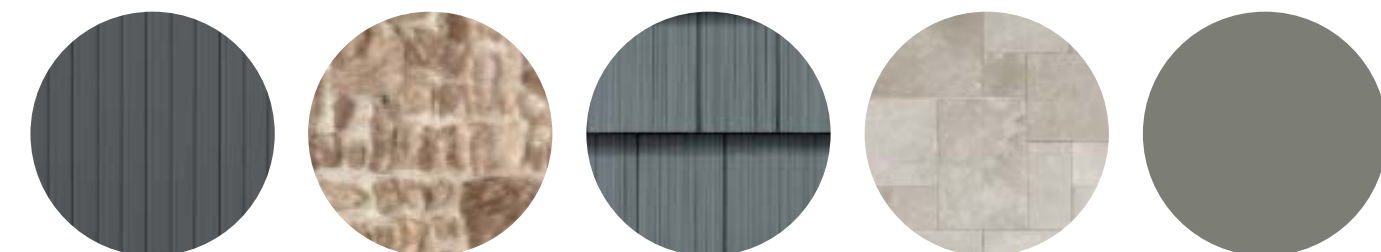



JOHNSON BATHROOM



Designed a bathroom renovation following NKBA guidelines

- Revit 2022
- CD Set
- NKBA Standards
- Selected FF&E
- Elevations
- Renderings

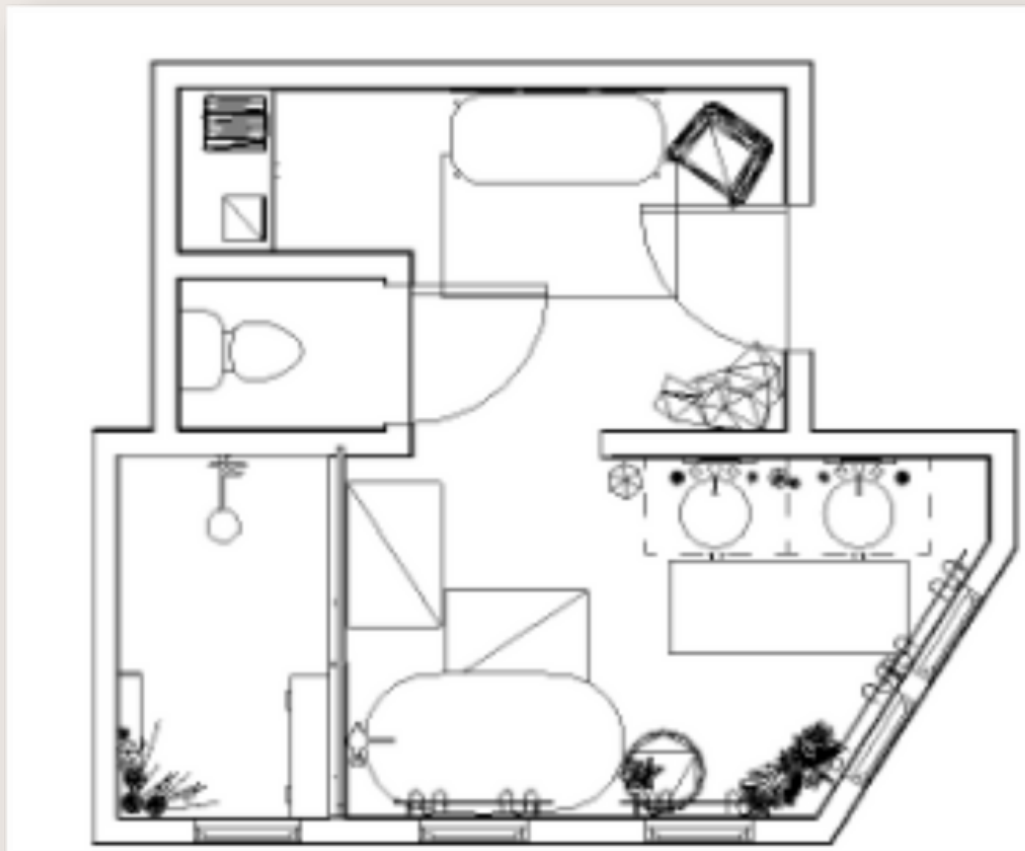

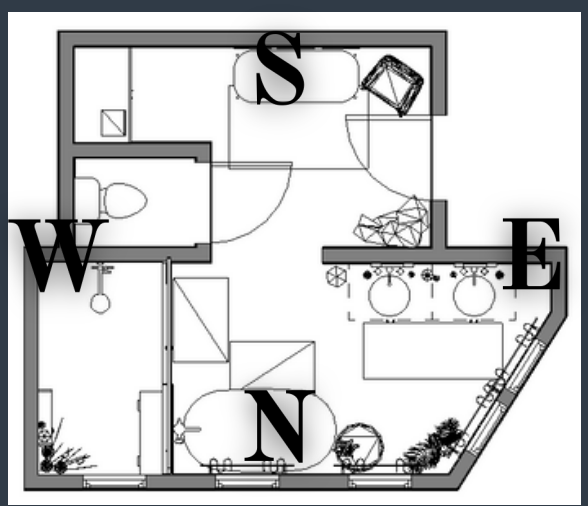

BATHROOM ELEVATIONS



North Elevation



West Elevation



South Elevation



East Elevation



Wallcovering



Cabinetry



Trim Paint



Shower Floor




Shower Wall



Floors



Countertops

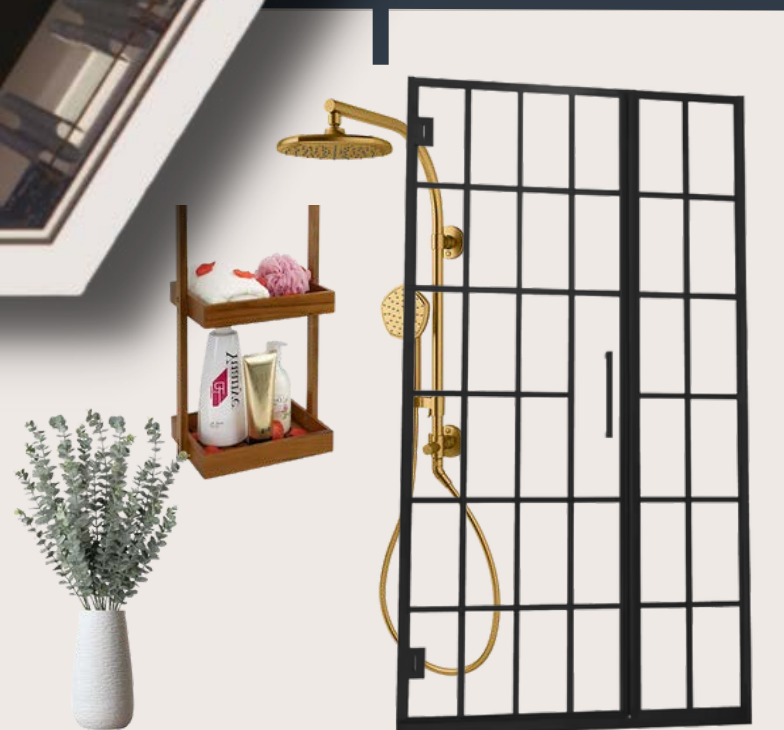



JOHNSON KITCHEN




Designed a kitchen renovation following NKBA guidelines

- Revit 2022
- CD Set
- NKBA Standards
- Selected FF&E
- Elevations
- Renderings

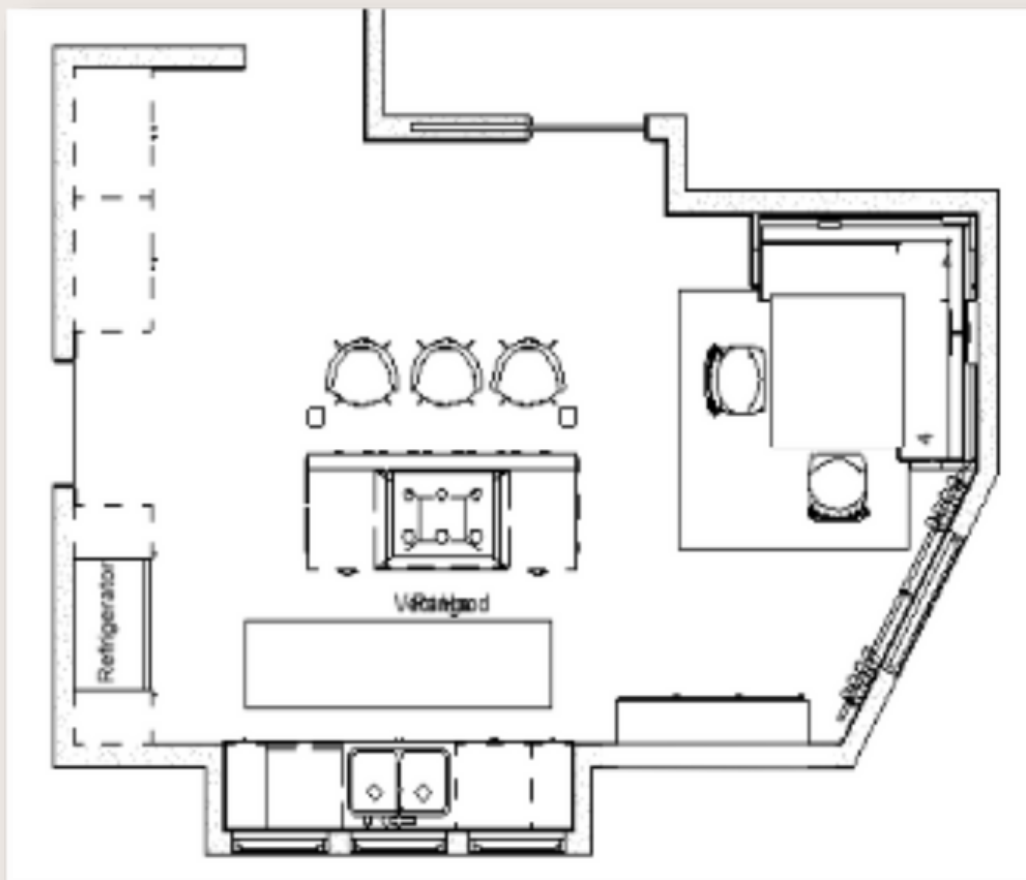


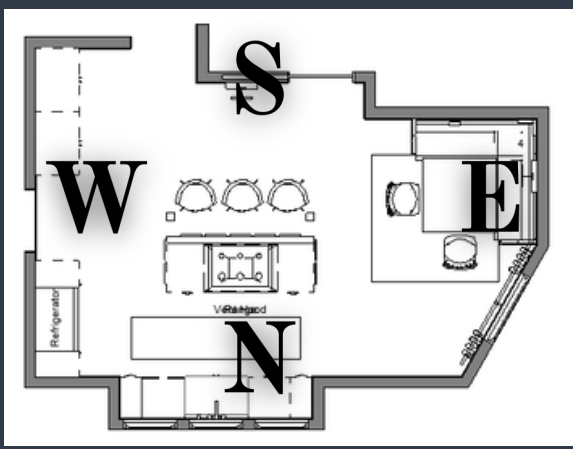


KITCHEN ELEVATIONS

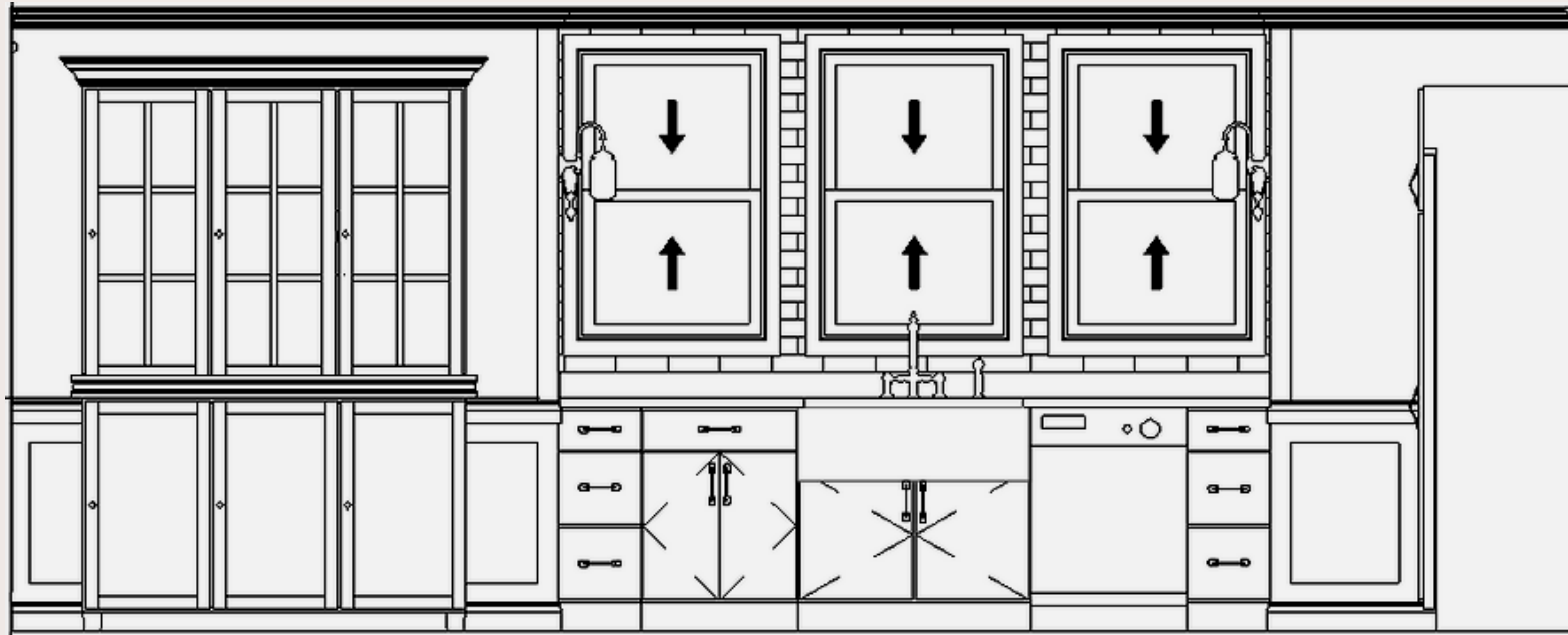

North Elevation

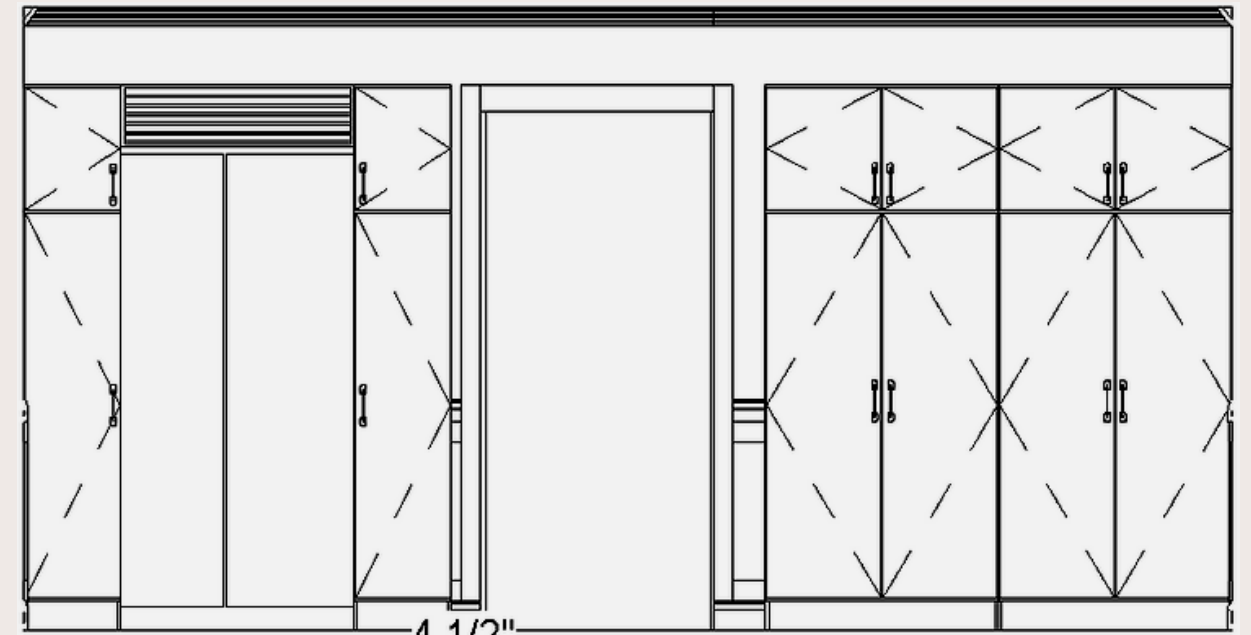

West Elevation

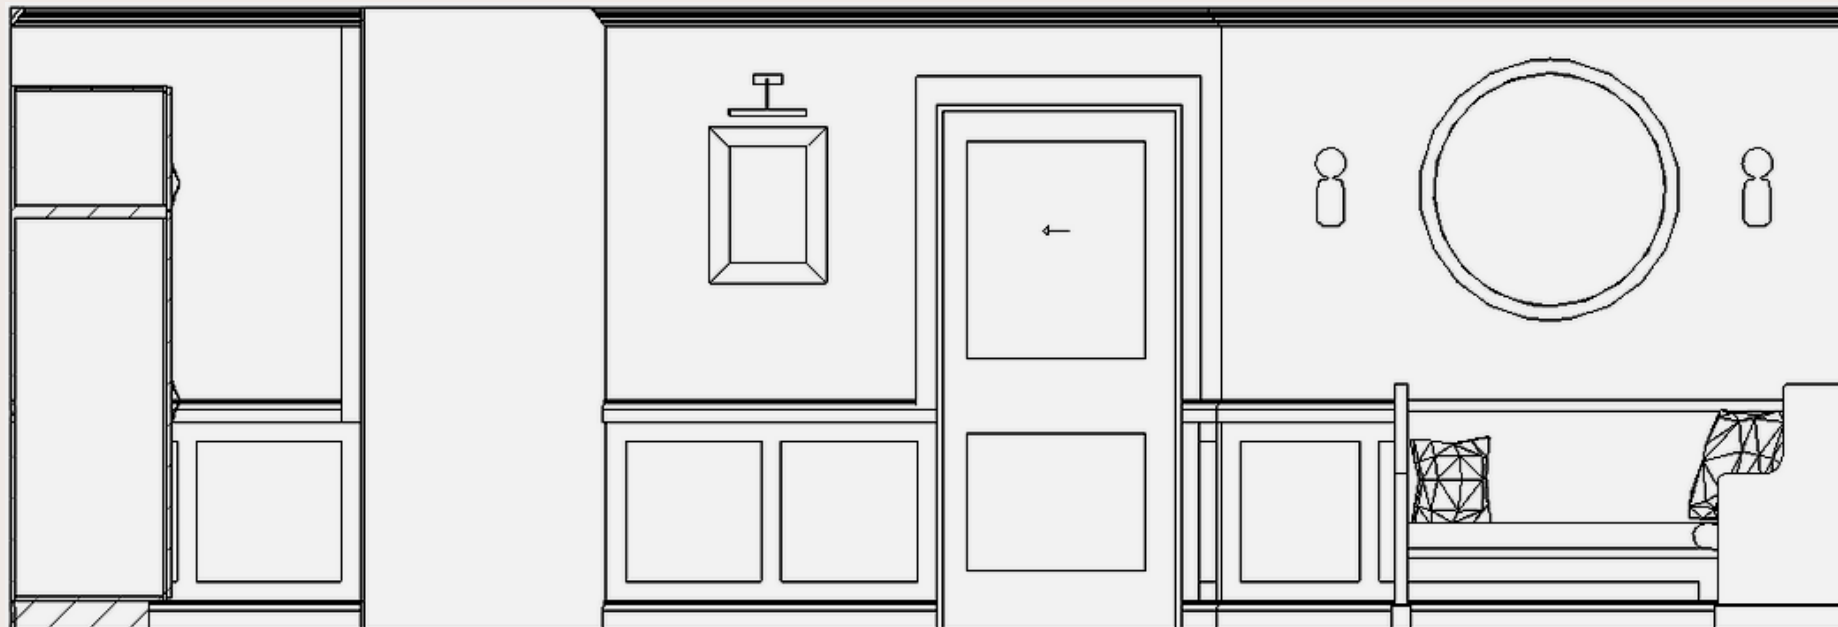

South Elevation



East Elevation



Wallcovering



Cabinetry



Trim Paint



Brick Accent Wall



Floor






TRAMMEL DESIGNS






Designed a 5300 sqft corporate office space for an advertising firm in Dallas, TX.

- AUTOCAD 2022
- CD set
- ADA Accessibility
- Space Planning
- Selction of FF&E
- Finish Plan
- Elevations

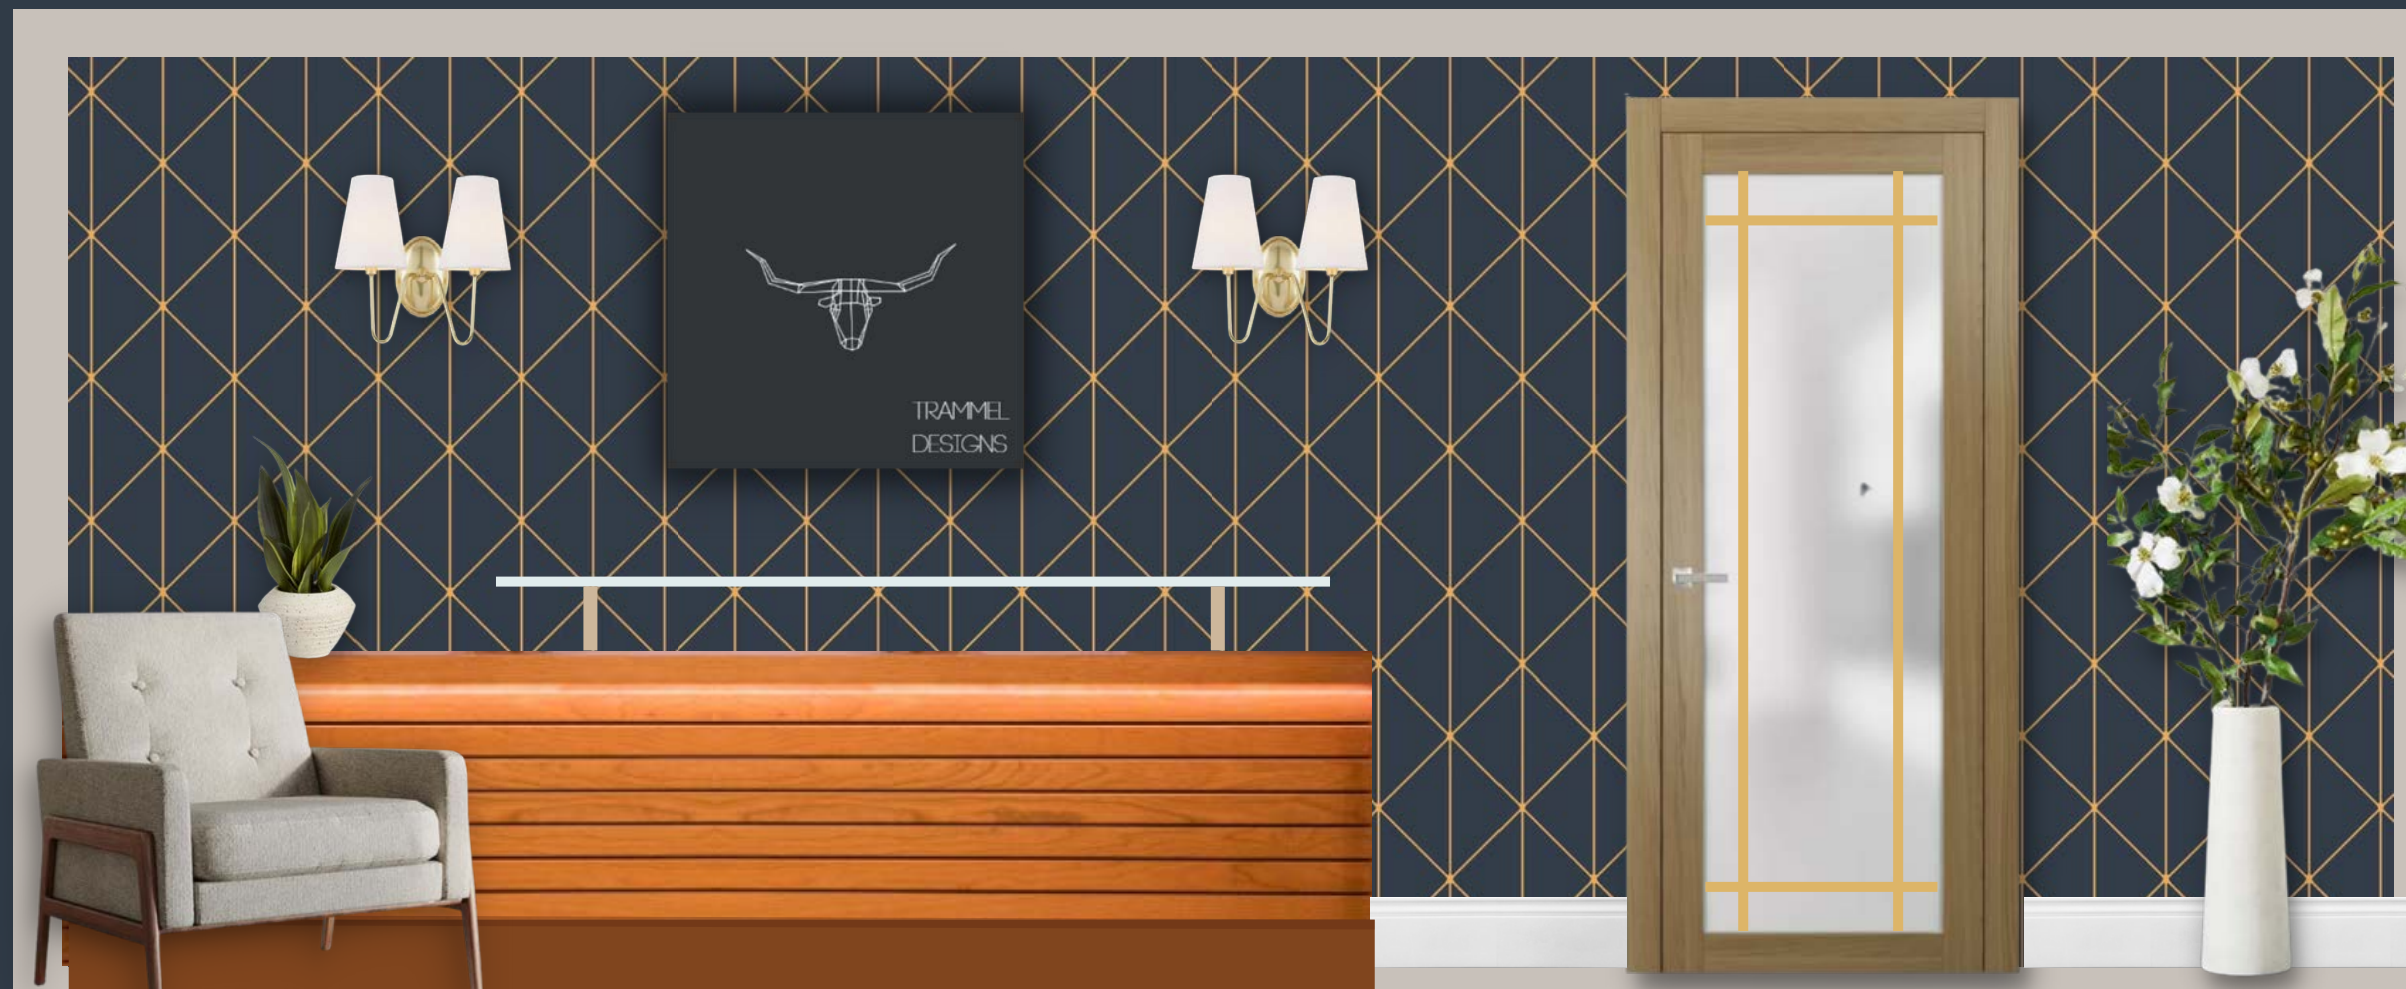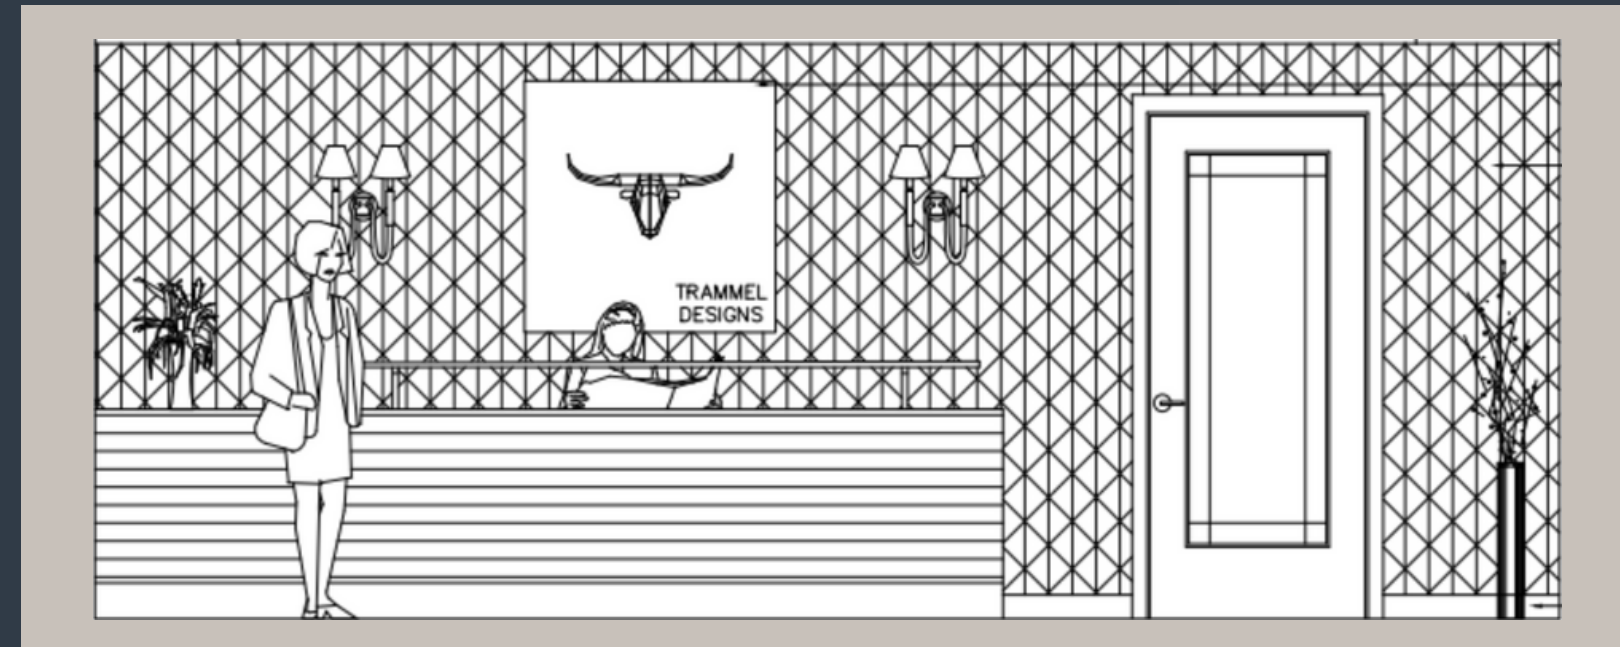


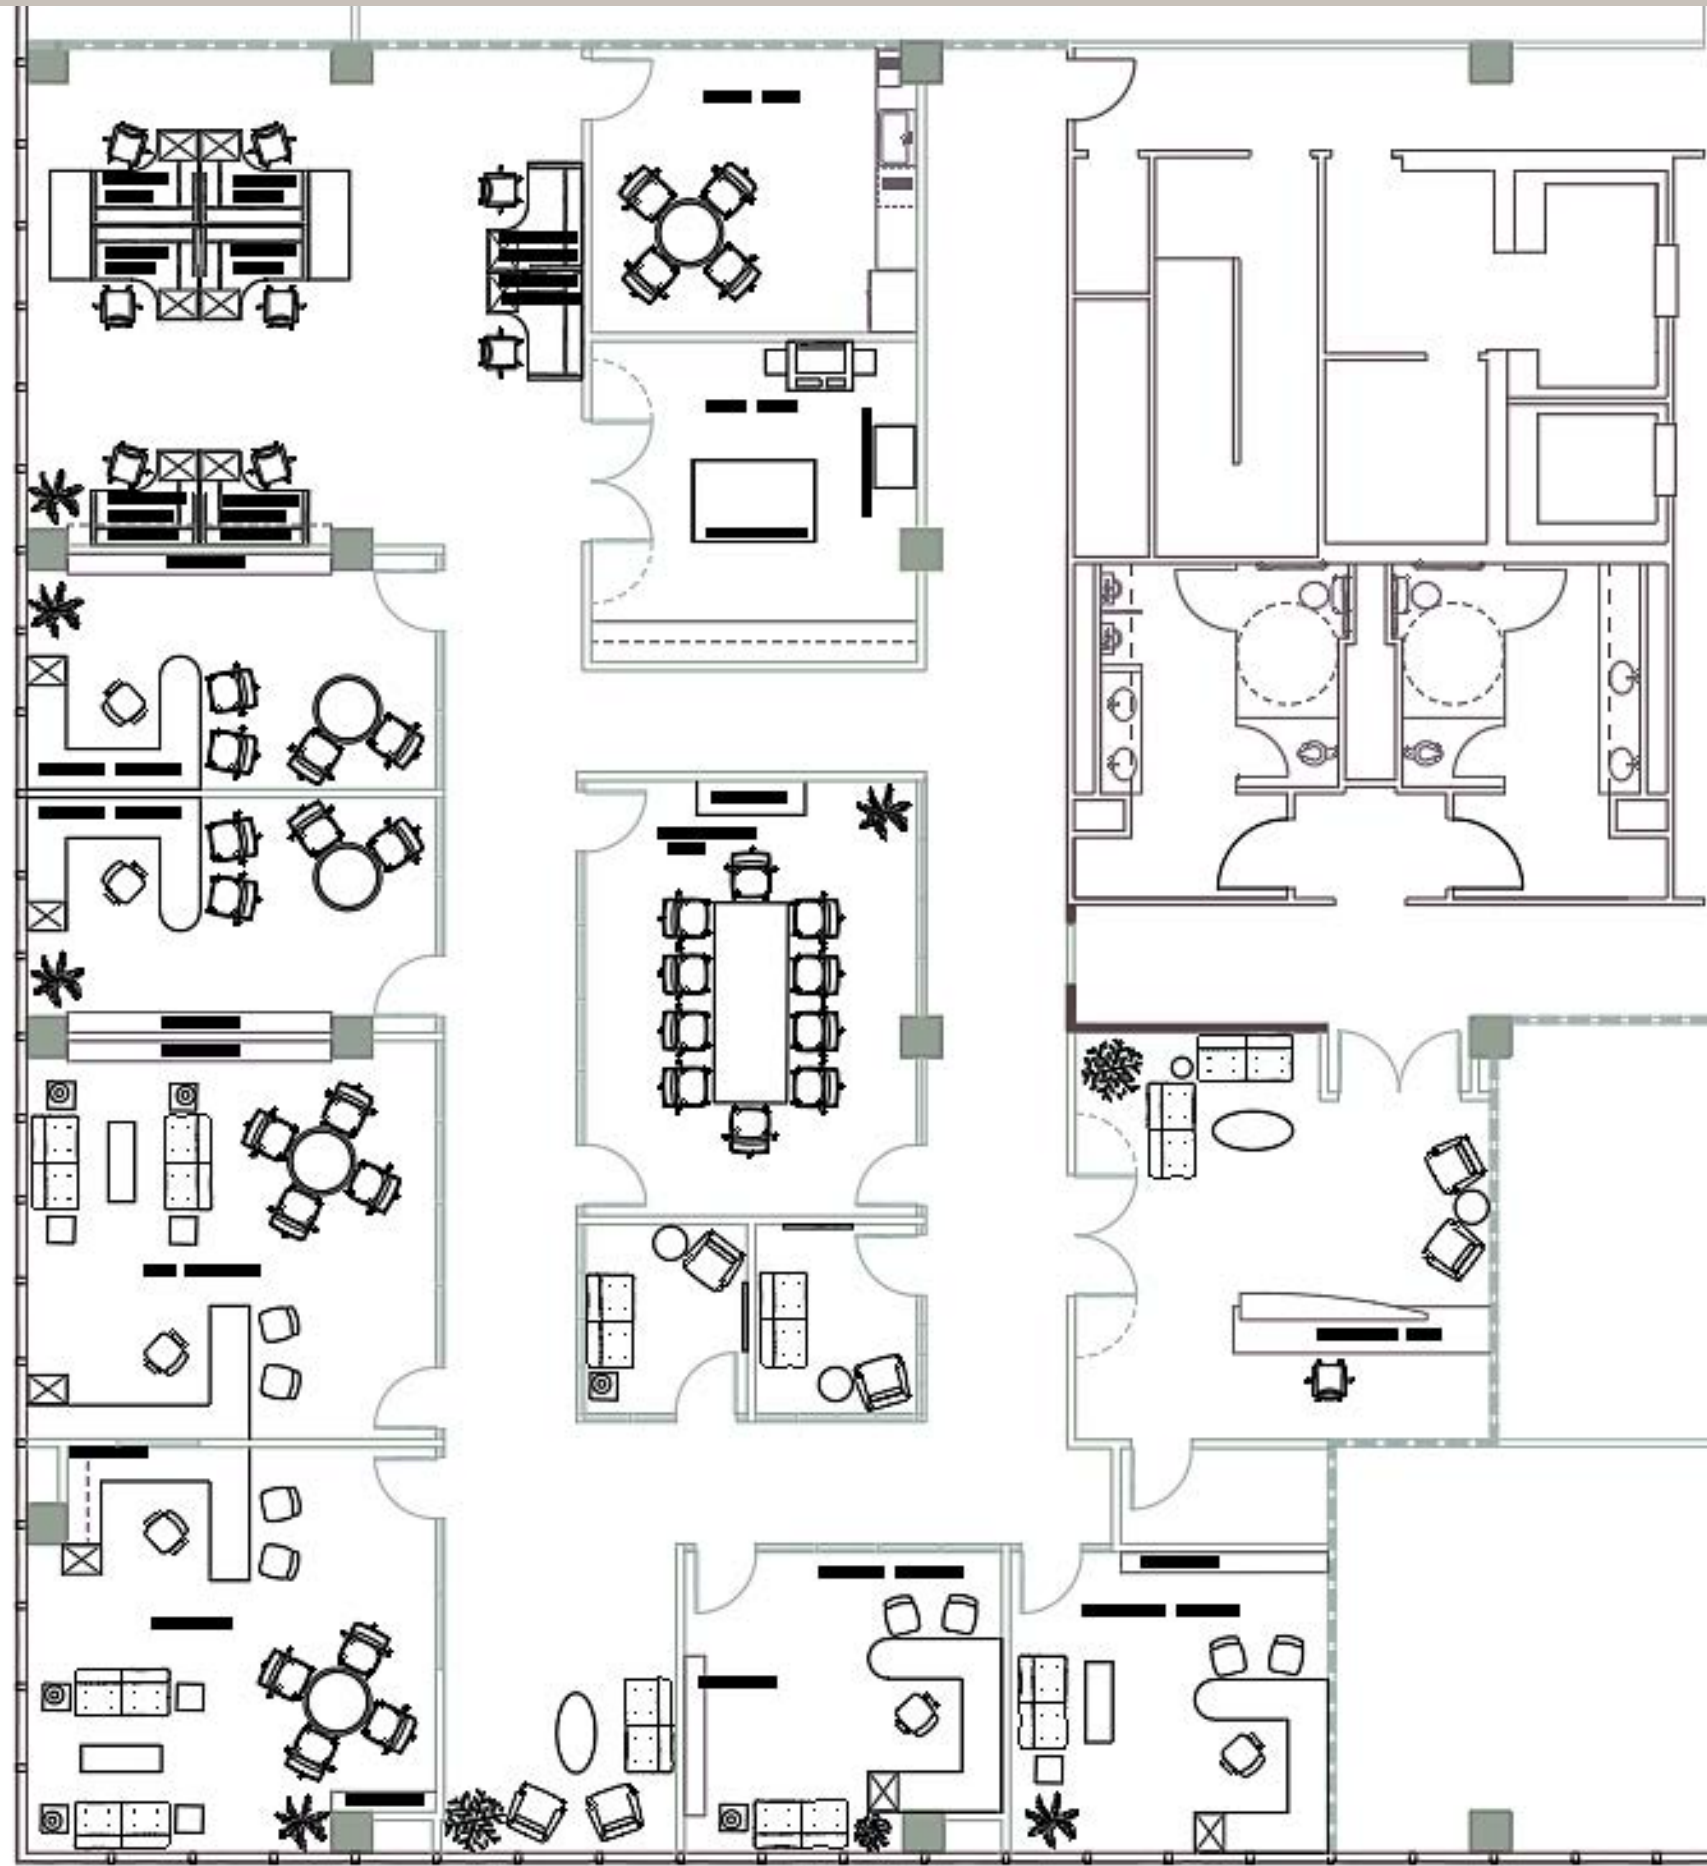


FINISHES

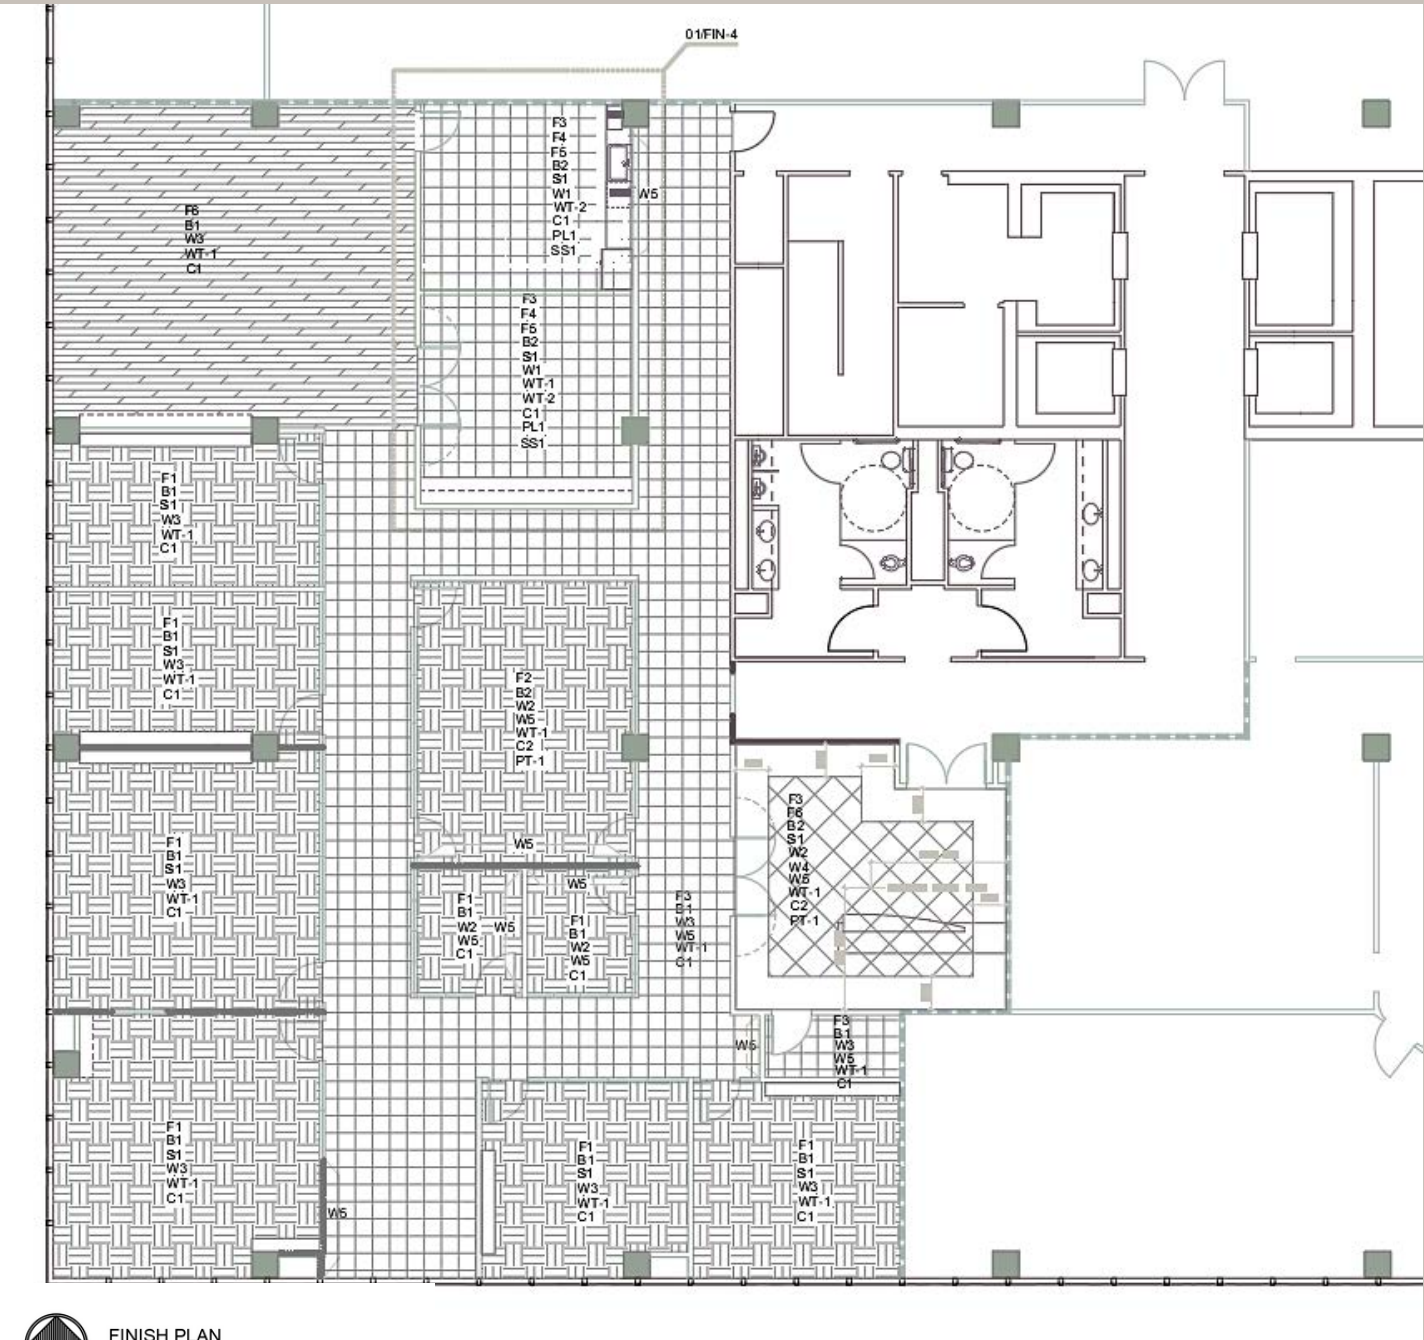  

 **FINISH PLAN**
SCALE: 1/8" = 1'-0" 5,539 U.S.F.

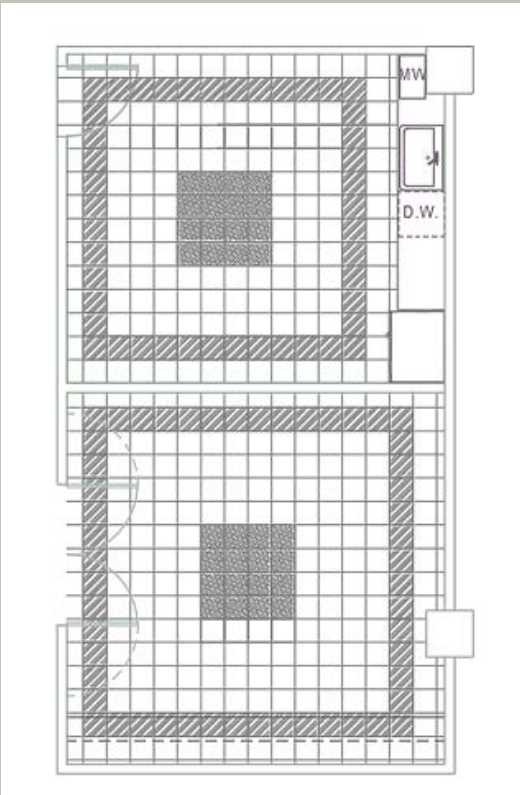


01 FLOOR PATTERN DETAIL
SCALE: 1/4" = 1'-0"

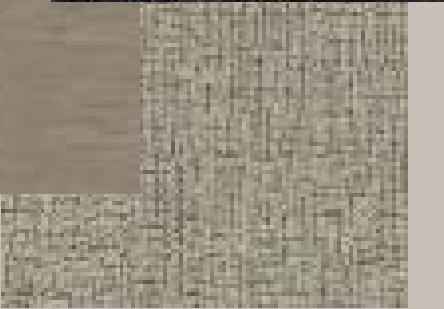


KEYS	
	F3
	F4
	F5


WALL SECTIONS

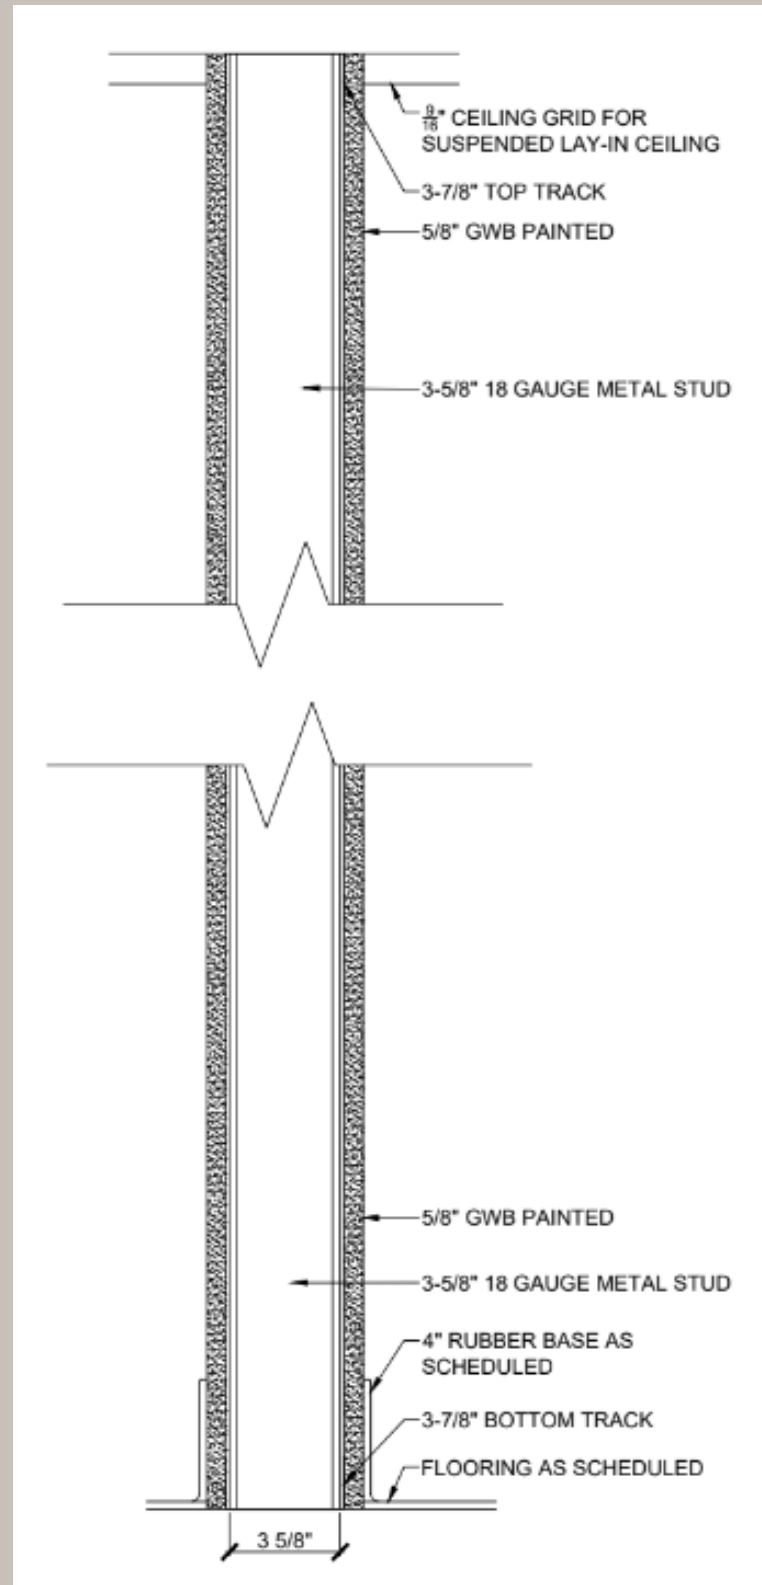

03 STANDARD WALL SECTION
SCALE: 3" = 1'-0"

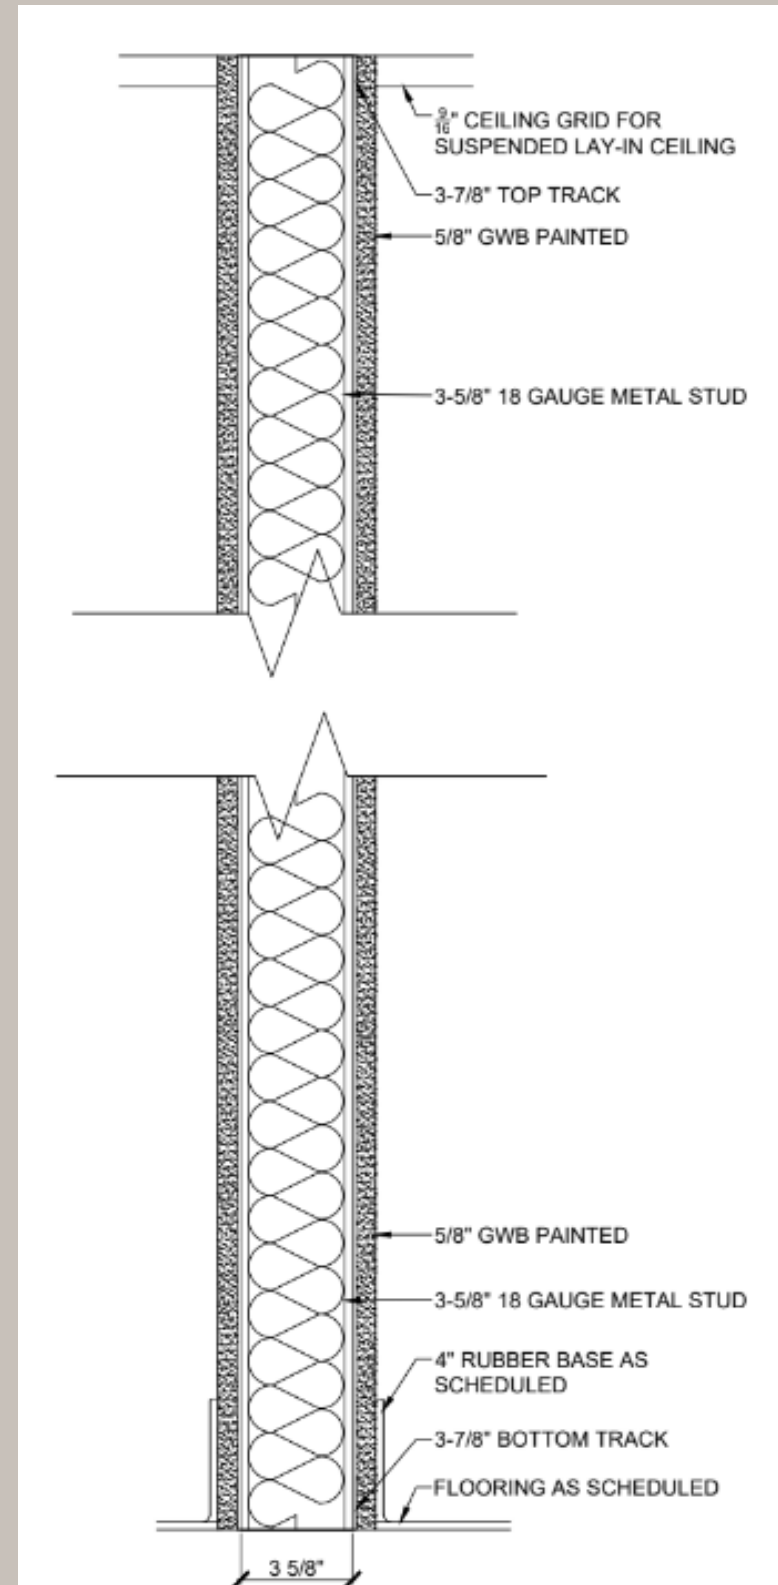

04 INSULATED WALL SECTION
SCALE: 3" = 1'-0"

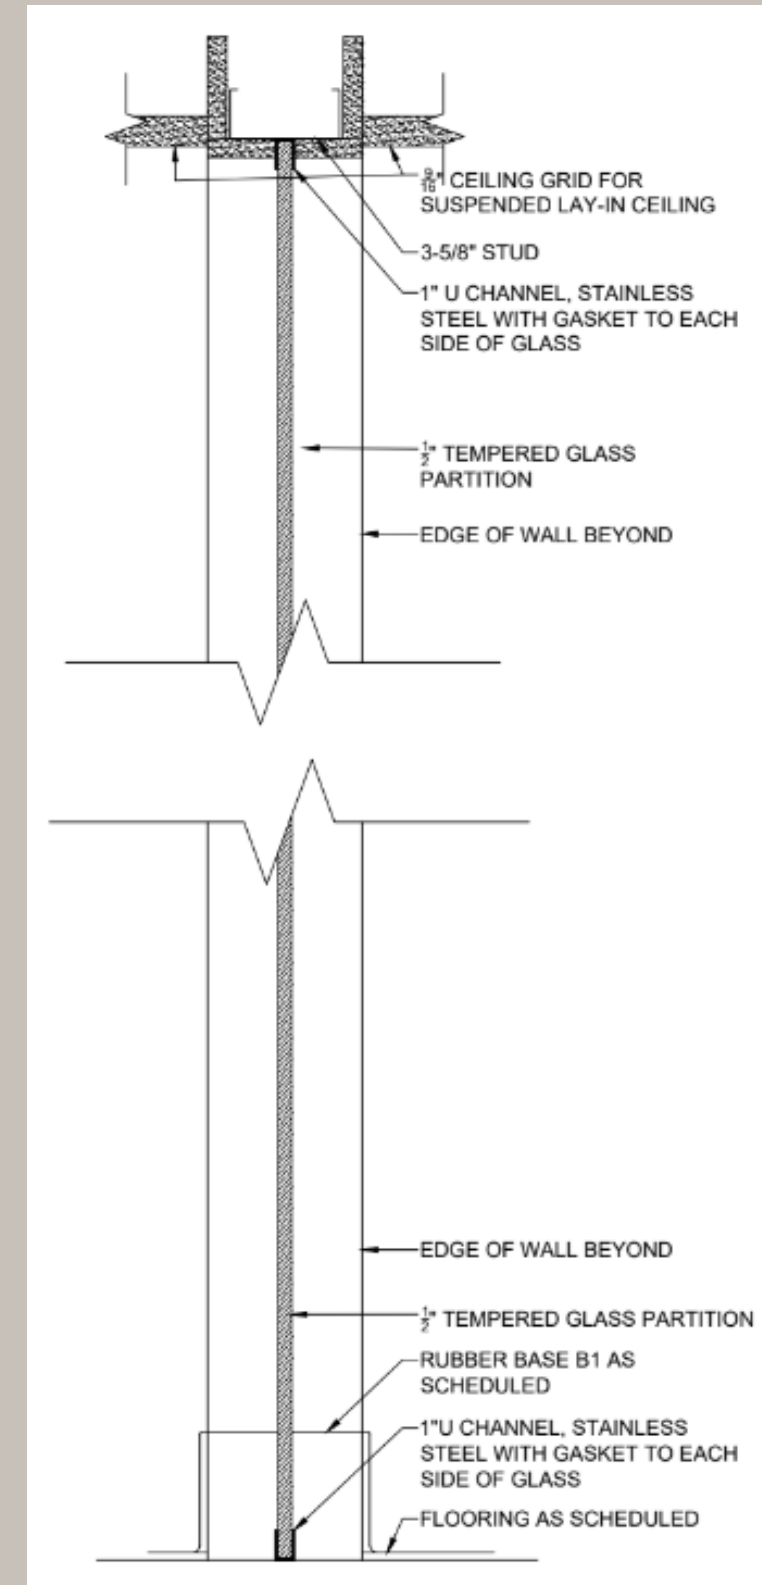


05 GLASS PARTITION SECTION
SCALE: 3" = 1'-0"

ARTWORK & SKETCHES



Founded Real Nice Art Co. in 2021

- Commissioned house and building portraits using watercolor, sketching, and rendering markers
- Entrepreneurship and social media marketing
- Customer Service
- Budgeting and time management

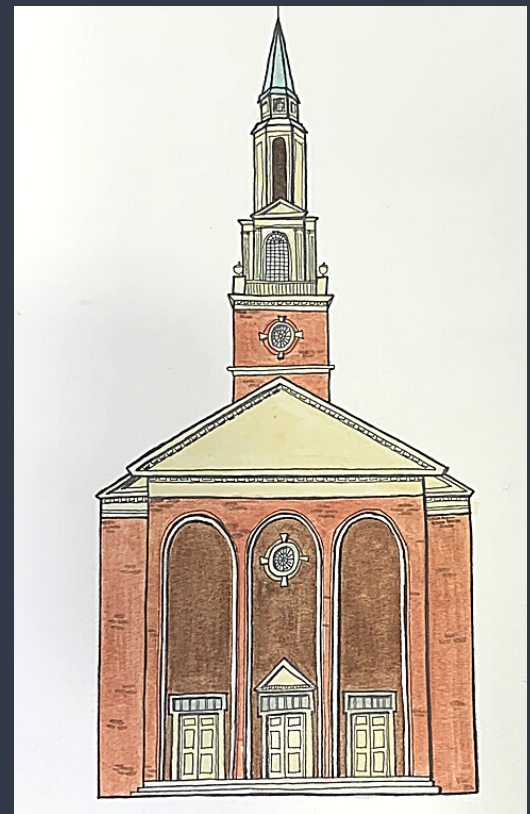

THANK YOU!

Barron Wallace
barron.e.wallace@gmail.com
(770)-402-5595



Copyright Barron Wallace 2023