
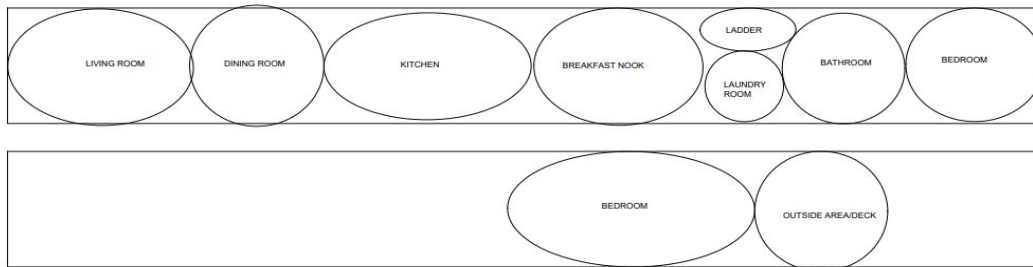
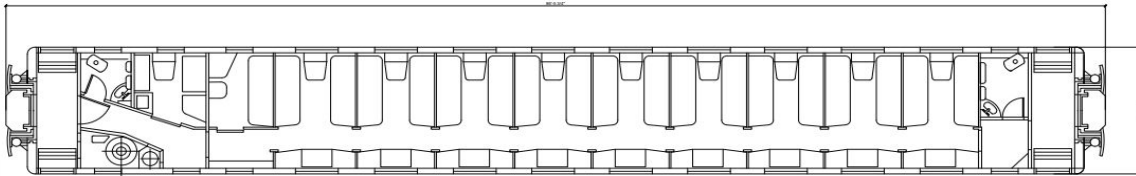
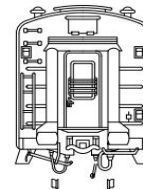


Final Project

Sanders Hinds
TXMI 2370

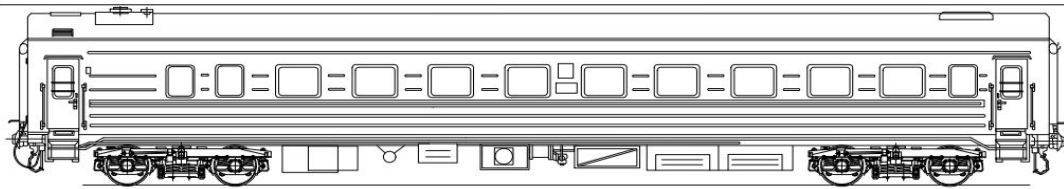

**TRAIN RENOVATION
PROJECT**

INDEX OF DRAWINGS

SHEET #	TITLE
CS-1	COVER SHEET
FP-1	FLOOR PLAN
F-1	FURNITURE PLAN
E/L-1	ELECTRICAL AND LIGHTING PLAN
SEC-1	ELEVATIONS
ELE-1	ELEVATIONS

UNIVERSITY OF GEORGIA
TXMI 2370 AUTOCAD- MRS. ELLENBERG
TRAIN RENOVATION PROJECT
SANDERS HINDS


REVISIONS

DATE: 5.1.23

SCALE: 1/4" = 1'-0"

COVER SHEET

CS-1

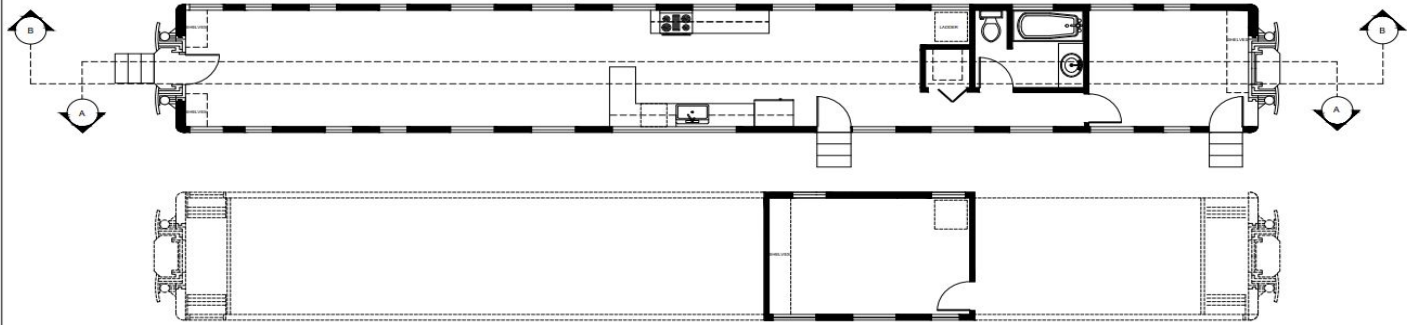

01 FLOOR PLAN
SCALE: 2" = 1'-0"


UNIVERSITY OF GEORGIA
TXM1 2370 AUTOCAD- MRS. ELLENBERG
TRAIN RENOVATION PROJECT
SANDERS HINDS

REVISIONS

DATE: 5.1.23

SCALE: 1/4" = 1'-0"

FLOOR PLAN
FP-1

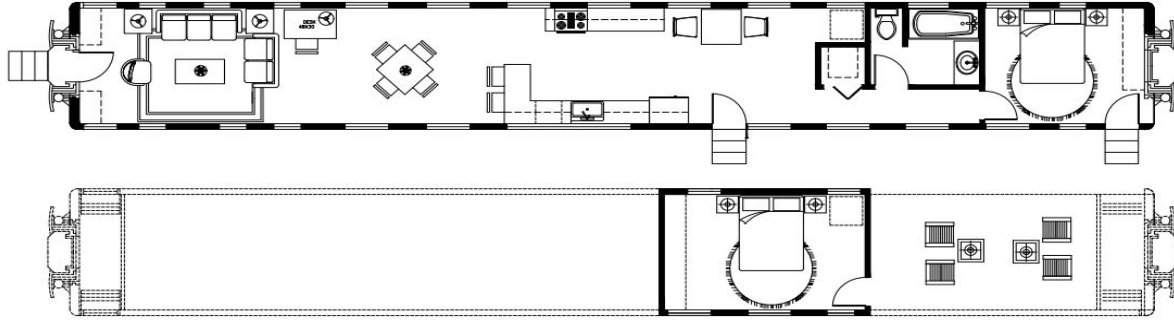

01 FURNITURE PLAN
SCALE: 3/16" = 1'-0"


UNIVERSITY OF GEORGIA
TXMI 2370 AUTOCAD- MRS. ELLENBERG
TRAIN RENOVATION PROJECT
SANDERS HINDS

REVISIONS

DATE: 5.1.23

SCALE: 1/4" = 1'-0"

FURNITURE PLAN
F-1

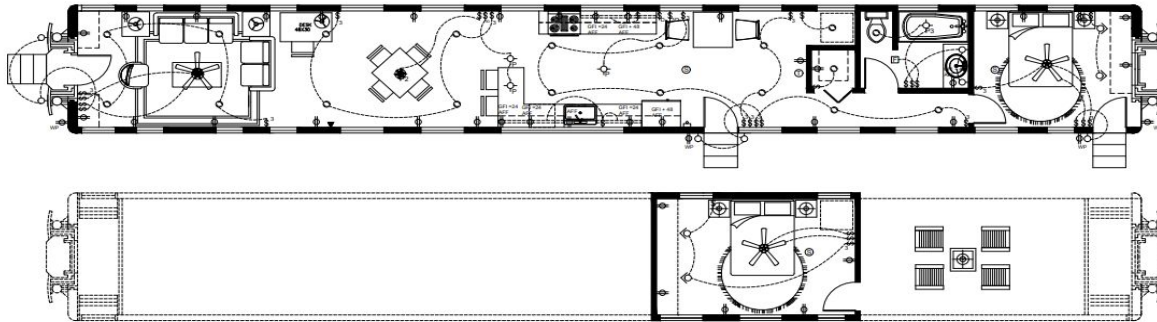

01 ELECTRICAL AND LIGHTING PLAN
SCALE: 3/16" = 1'-0"

ELECTRICAL LEGEND

	WALL MOUNTED DUPLEX CONVENIENCE OUTLET
	WALL MOUNTED DUPLEX OUTLET WITH GROUND FAULT INTERRUPTER
	WALL MOUNTED WEATHER PROOF EXTERIOR OUTLET
	240 DUPLEX CONVENIENCE OUTLET
	WALL MOUNTED DUPLEX OUTLET AT 18" A.F.F. (ABOVE FINISHED FLOOR)
	CABLE OUTLET
	DOOR BELL

LIGHTING LEGEND

	HIDDEN STRIP FLUORESCENT/LED
	CEILING FAN WITH LIGHT KIT
	LED PENDANT FIXTURE
	LED PENDANT FIXTURE
	LED PENDANT FIXTURE
	EXHAUST FAN
	WALL SCONCE/WALL MOUNTED LIGHT FIXTURE
	LED DOWNLIGHT - RECESSED
	LED WALL WASHER - RECESSED
	STANDARD SINGLE POLE SWITCH
	STANDARD THREE-WAY SWITCH (1 LIGHT)
	DIMMER SWITCH
	THERMOSTAT
	SMOKE DETECTOR


UNIVERSITY OF GEORGIA
TXM1 2370 AUTOCAD - MRS. ELLENBERG
TRAIN RENOVATION PROJECT
SANDERS HINDS

REVISIONS


DATE: 5.1.23

SCALE: 1/4" = 1'-0"

ELECTRICAL PLAN
E-1

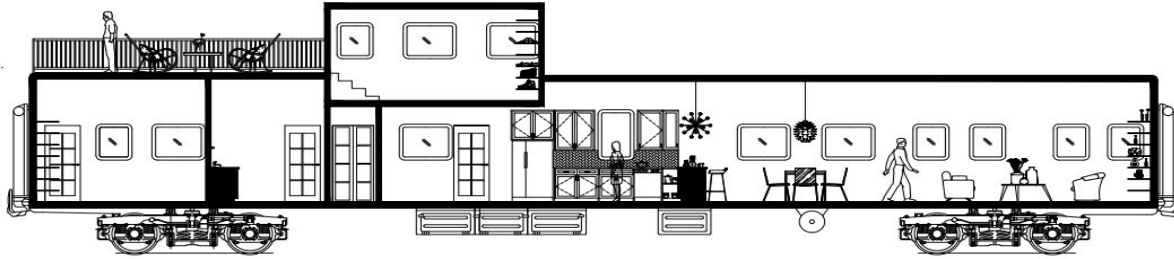

A SECTION A
SCALE: 3/16" = 1'-0"

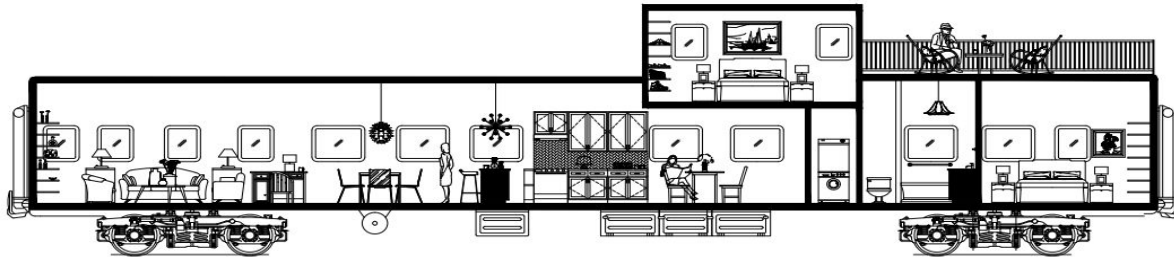

B SECTION B
SCALE: 3/16" = 1'-0"

UNIVERSITY OF GEORGIA
TXMI 2370 AUTOCAD- MRS. ELLENBERG
TRAIN RENOVATION PROJECT
SANDERS HINDS

REVISIONS

DATE: 5.1.23

SCALE: 1/4" = 1'-0"

RCP PLAN
L-1



