



Project 2: Train Car Renovation

Curry Jones

Bubble Diagram

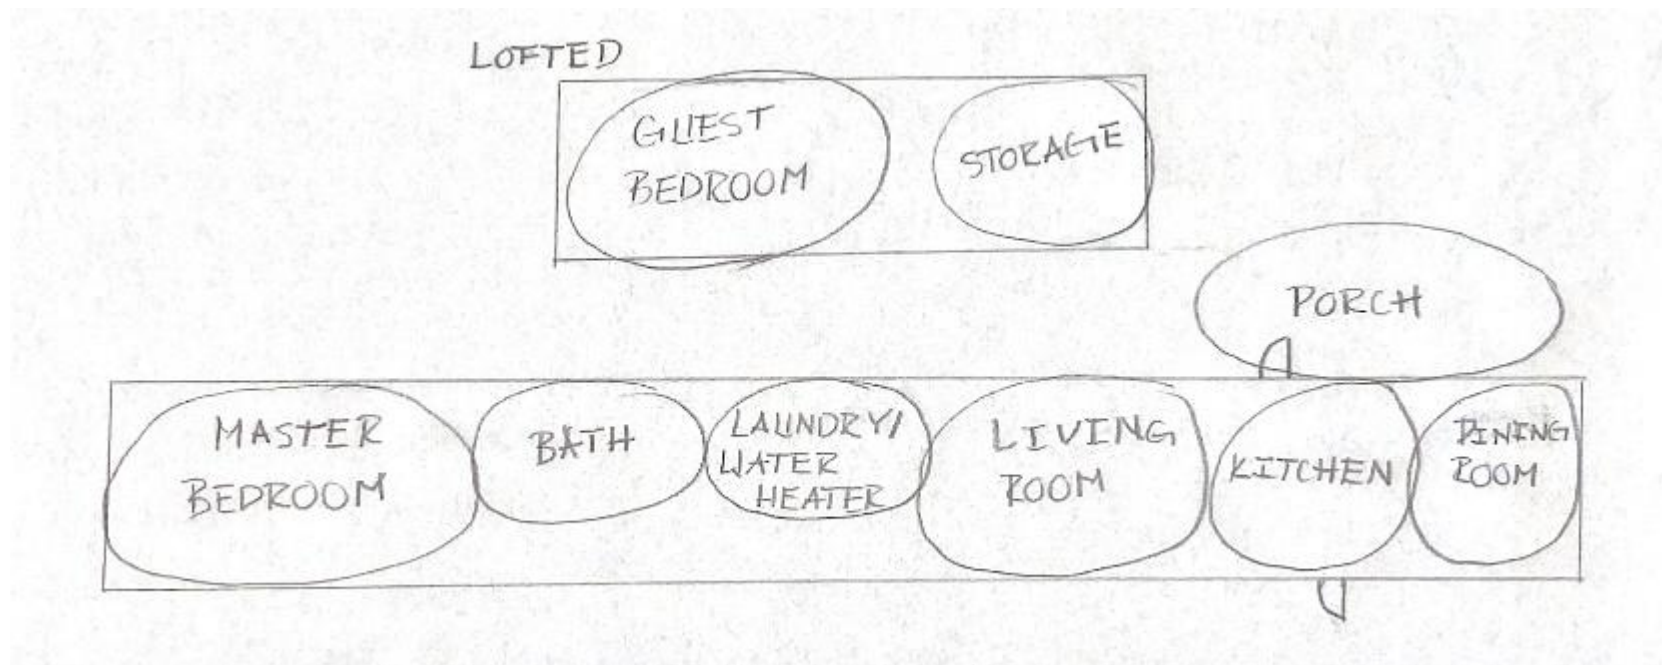

Floor Plan

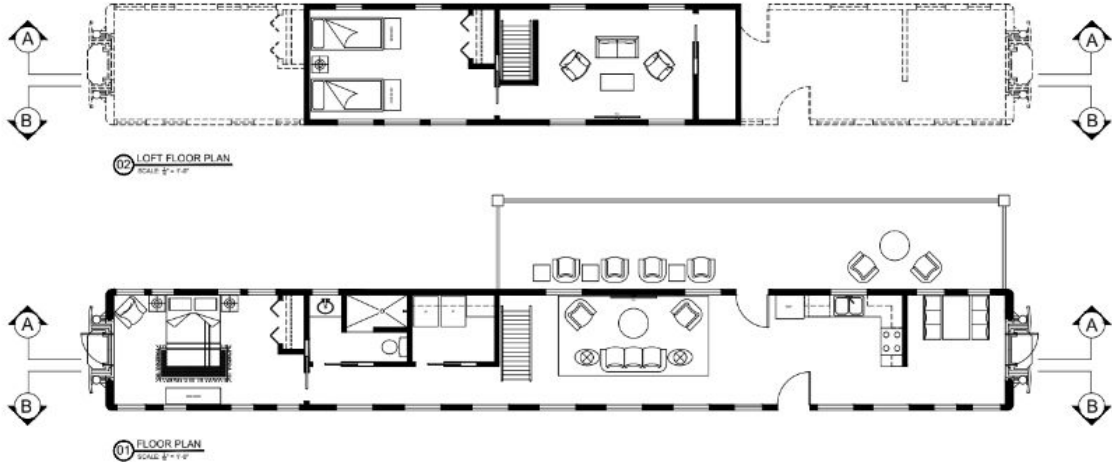

UNIVERSITY OF GEORGIA
TXMI 2370 - MRS. ELLENBERG
TRAIN CAR RENOVATION
CURRY JONES


REVISIONS:

DATE: 04.30.23

SCALE: 1/8" = 1'-0"

FLOOR PLAN
FP-1

Electrical/ Lighting Plan

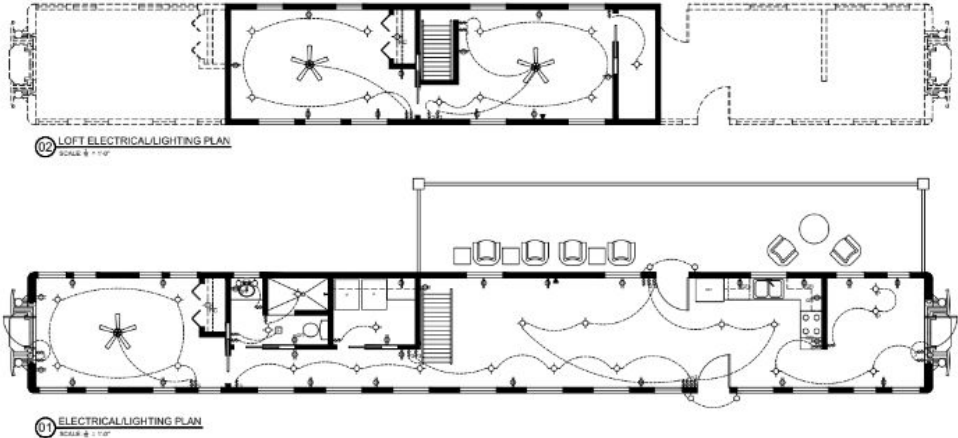

UNIVERSITY OF GEORGIA
TXMI 2370 - MRS. ELLENBERG
TRAIN CAR RENOVATION
CURRY JONES


REVISIONS:

DATE: 04.30.23


SCALE: 1/8" = 1'-0"

ELECTRICAL/
LIGHTING PLAN
E/L-1

Sections

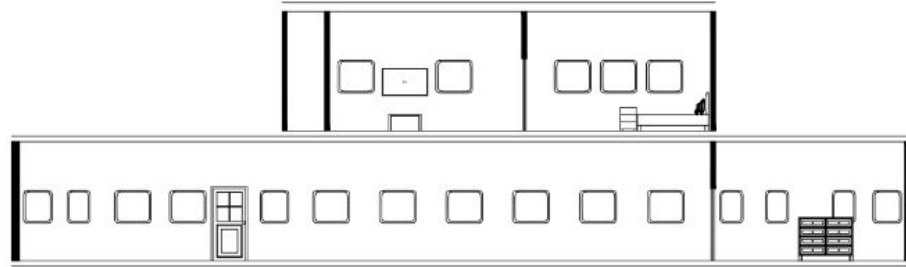

B SECTION
SCALE: 3/8" = 1'-0"

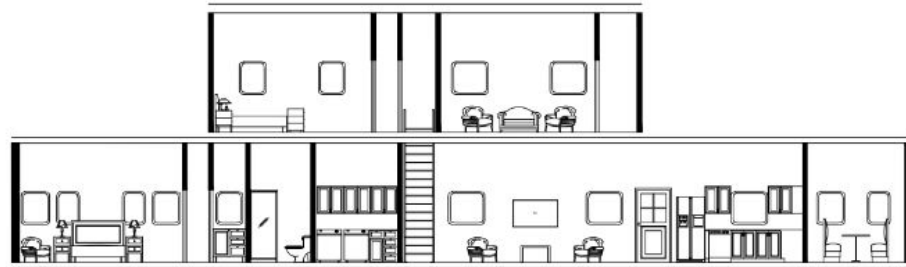

A SECTION
SCALE: 3/8" = 1'-0"

UNIVERSITY OF GEORGIA
TXMI 2370 - MRS. ELLENBERG
TRAIN CAR RENOVATION
CURRY JONES

REVISIONS:

DATE: 04.30.23

SCALE: 3/8" = 1'-0"

SECTIONS

DT-1

Model



Perspective

