


# CONTEMPORARY ATLANTA RESIDENCE




TAILORED-FUNCTIONAL-CLEAN LINED-MODERN-SLEEK-INVITING

This Tailored Contemporary design concept will aim to provide an artistically inspiring and functional space for the Smith family. Fitting right into the surrounding urban environment of Buckhead, the one-story residence will be sleek and modern balanced with functional touches for their active two children. Among these functional spaces will be a built in vinyl covered banquette in the kitchen, a kids' homework and playroom, and a separated private office space for Jim and Madeline. The space will also be inviting for guests hosting multiple family spaces and a luxurious guest suite. Mixed metals, classic furniture, and whimsical patterns will establish the contemporary style while a jewel toned color scheme in the living areas will provide a moody and tailored atmosphere.

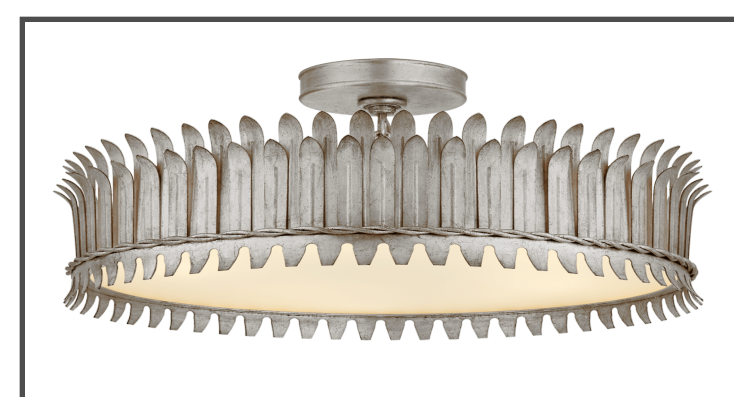



# LIVING ROOM

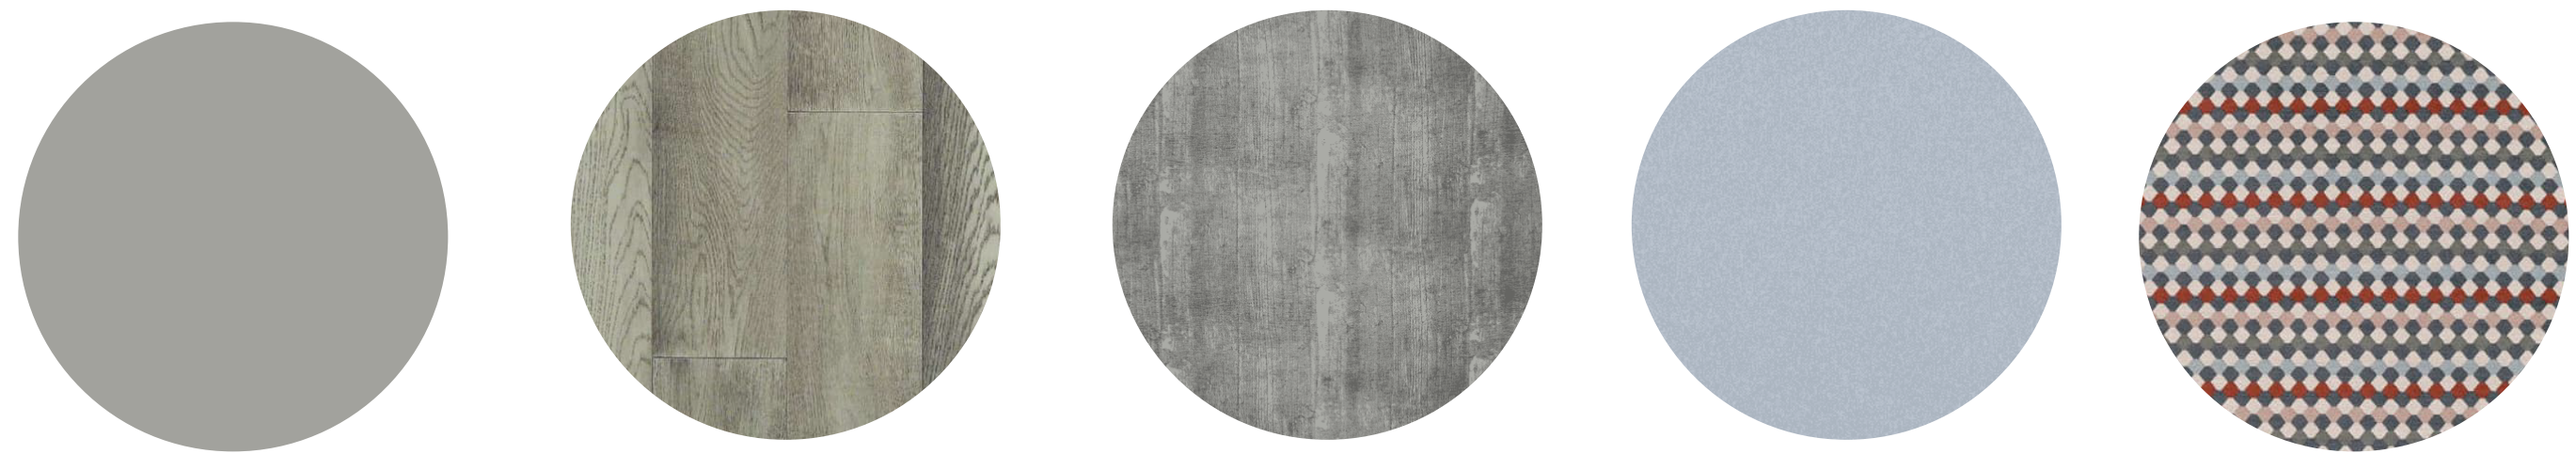

Walls

Flooring

Window Treatments

Pillow Fabrics



# FAMILY ROOM



Walls

Chair Fabric


Wallcovering

Cabinetry







MASTER BEDROOM

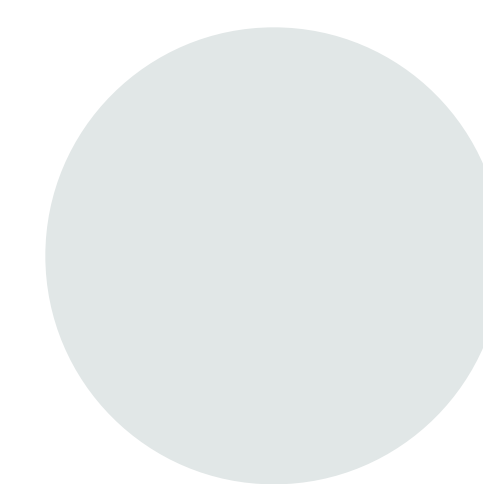

Walls

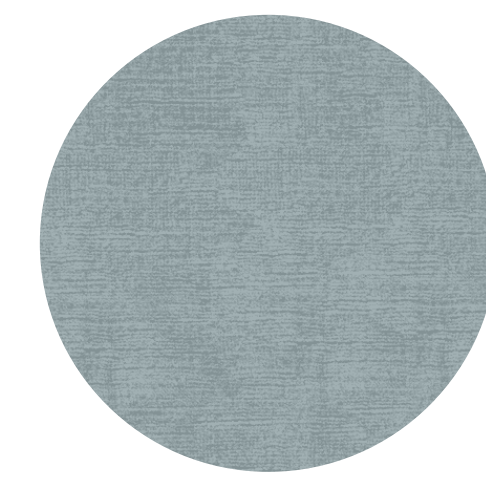

Headboard Fabric

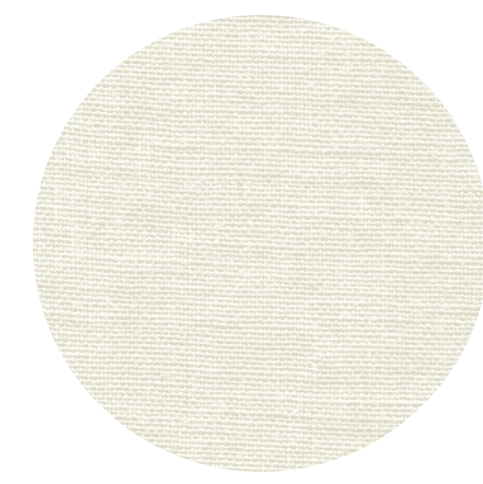

Window Treatments



Pillow Fabric




Chair Fabric



Cabinetry




Wall Tiles

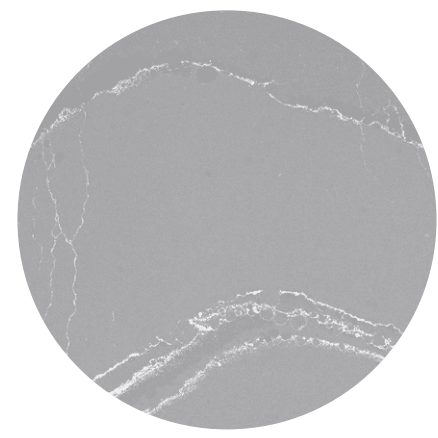


Countertops



Floor Tiles

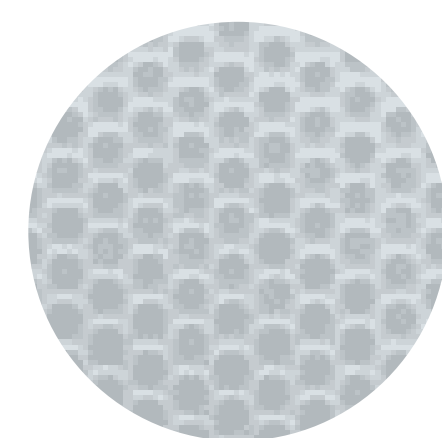

Shower Floor

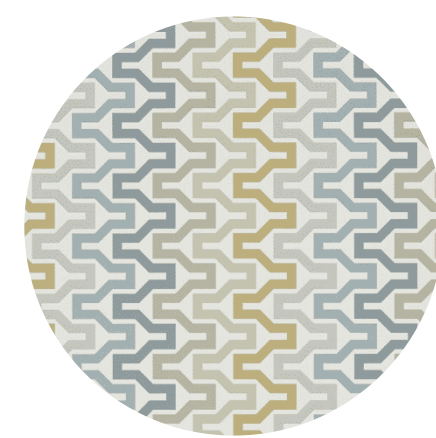

Watercloset Wallpaper




MASTER BATHROOM





## KITCHEN PLANS

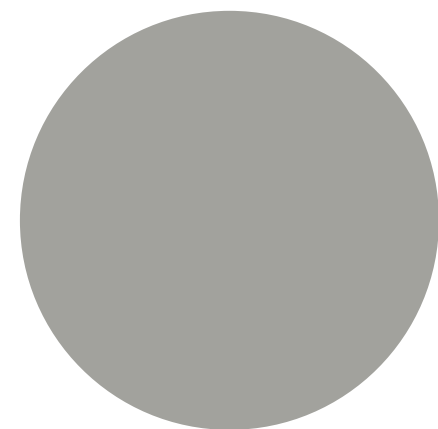


## Wall Paint



## Wall Tiles


Countertops/  
Slab

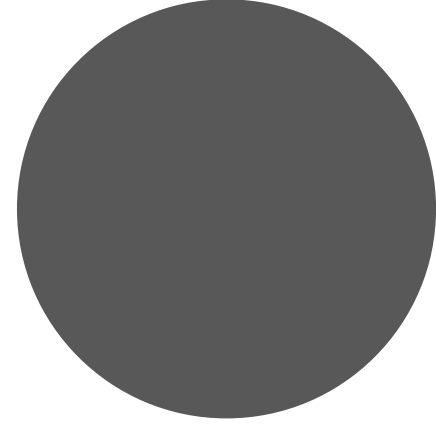

Base  
Cabinetry




## Wall Cabinetry

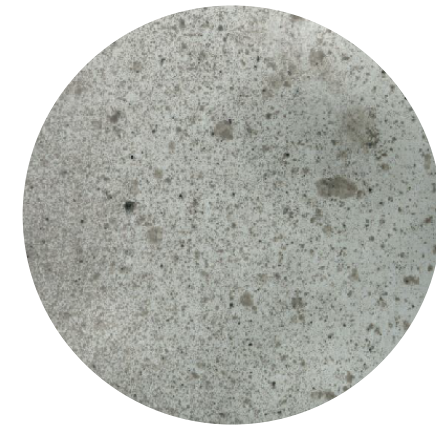

## Antiqued Mirrored Doors



Banquette  
Vinyl

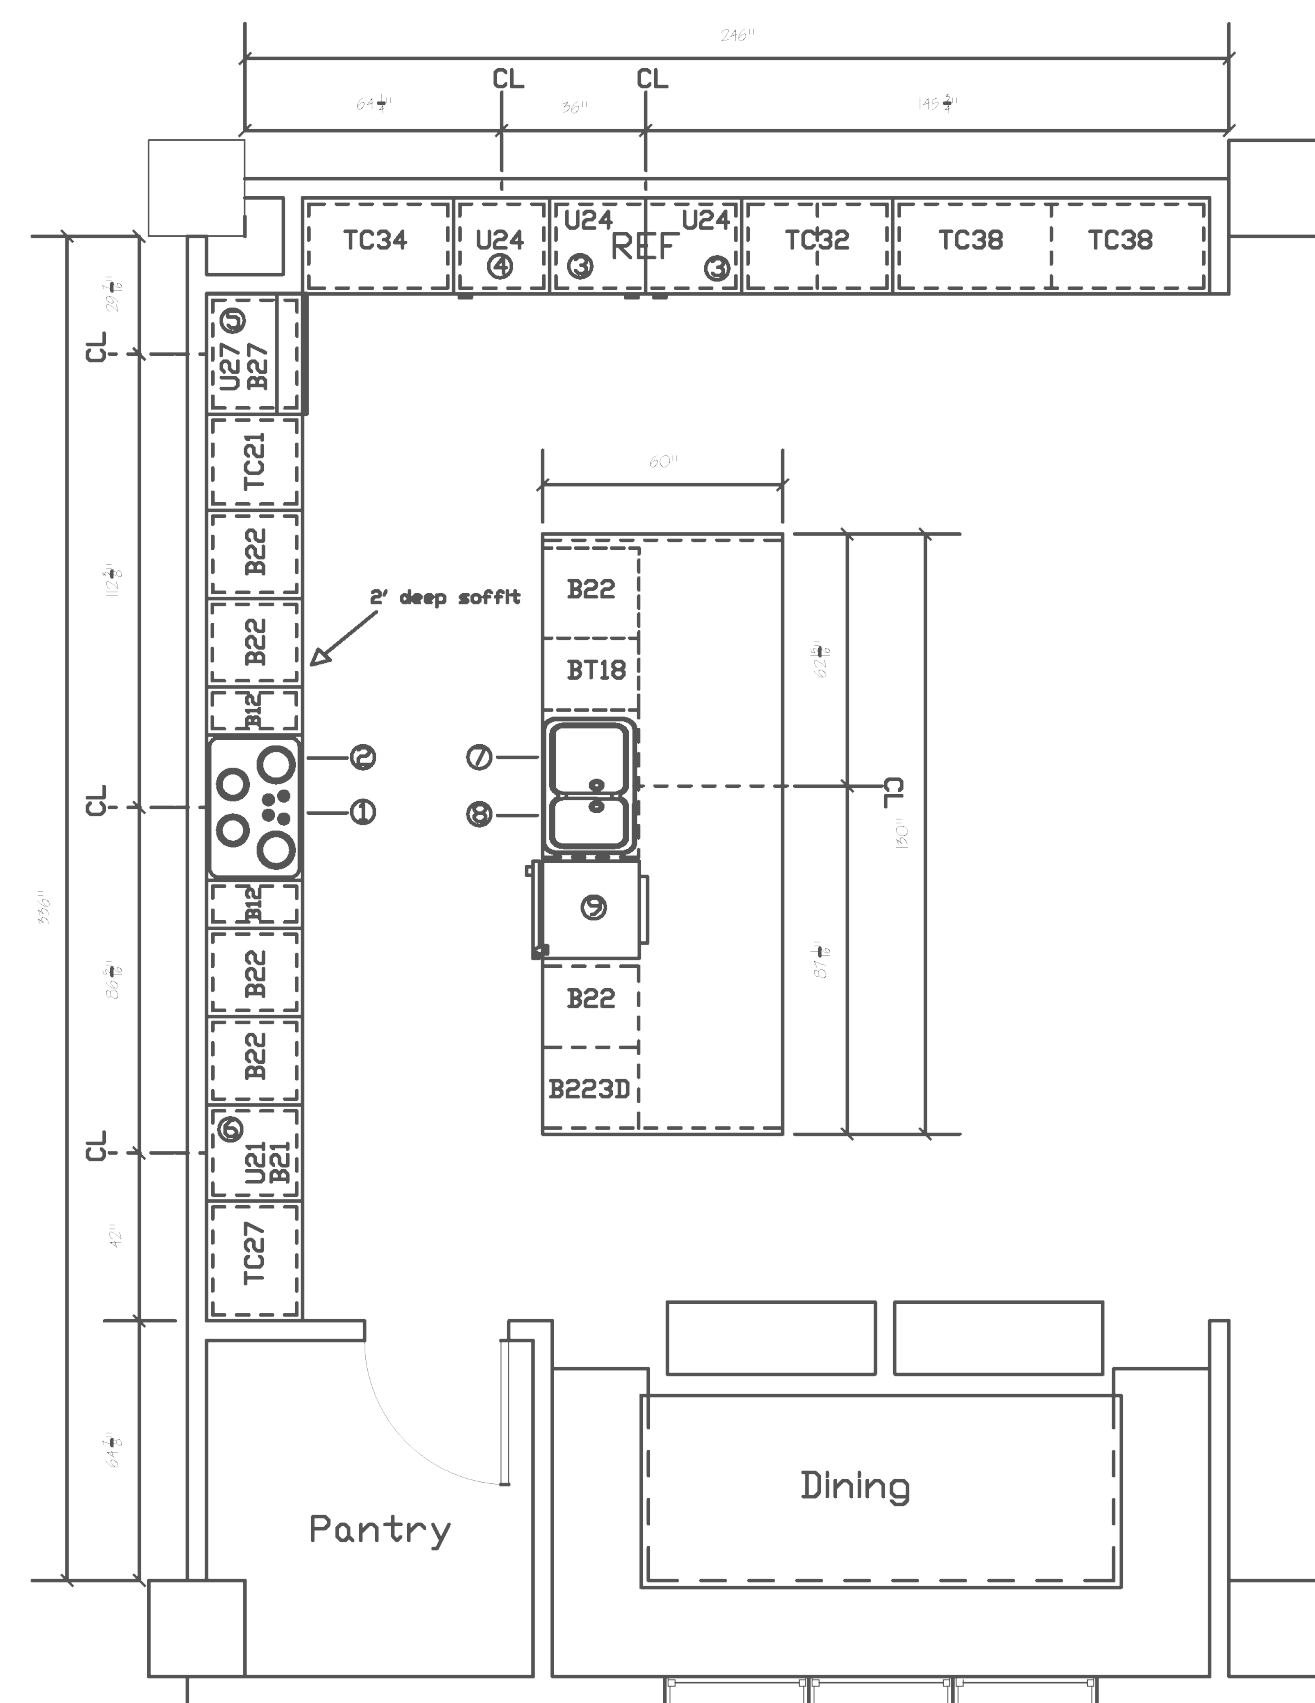

## Appliance Schedule:


1. Thermador 36" Frameless Liberty Induction Cooktop (CIT367X0)
2. Thermador 36" Downdraft Ventilation (UCVP36K3)
3. Thermador 24" Built in Panel Ready Fresh Food Column (T24IR900SP)
4. Thermador 24" Built in Wine Preservation Column
5. Thermador 30" Professional Single Built in Oven (PD0301V)- 2 stacked on one another.
6. Thermador 24" Built in fully automated stainless steel coffee machine
7. Kohler S873-S0 Berfield Undermount sink (white)
8. Kohler K9925-ARJ Crafts Pull Down Kitchen Faucet (nickel)
9. Thermador 24" Stainless Steel Dishwasher (DWHD870VFP)

### Cabinetry Legend:

- B2B 22" wide base cabinet- single drawer and 2 doors.
- B18 18" wide base cabinet- trash pulout.
- B30 30" wide base cabinet- 3 drawers
- TC38 38" wide tall cabinet with antique mirrored doors- 2 full doors
- B30 30" wide base cabinet- 2 upper doors and 3 lower pull out drawers
- TC34 34" wide tall cabinets- 2 upper doors and 2 lower pull out drawers
- E24 24" wide upper cabinets- from top of appliance to the ceiling
- B27 27" wide upper cabinets- from top of appliance to ceiling
- B27 27" wide base cabinet- from floor to top of appliance
- TC21 21" wide tall cabinet- two upper doors and 2 lower pull out drawers
- B27 27" wide base cabinet- two upper doors and 2 lower pull out drawers
- B21 21" wide base cabinet- from floor to top of appliance
- E21 21" wide upper cabinet- from top of appliance to ceiling
- B20 20" wide cabinet with doors
- B12 12" Base tray divider



Notes:

1. All cabinetry custom from Mod Cabinetry.
2. Cabinetry will across from the windows will be finished in Mod's Roma City Oak.
3. Cabinetry on cooktop side and under island will be painted SW7674 Peppercorn with Calcutta marble counter tops.
4. Island will be waterfalls.
5. All cabinetry are Euro Slab Style by Mod.
6. Backsplash under soffit will be Renaissance Tile: Blok- grey
7. Pantry will be lined with shelving.
8. Custom upholstered banquette will surround the dining table.
9. Paneling will be under the cooktop.

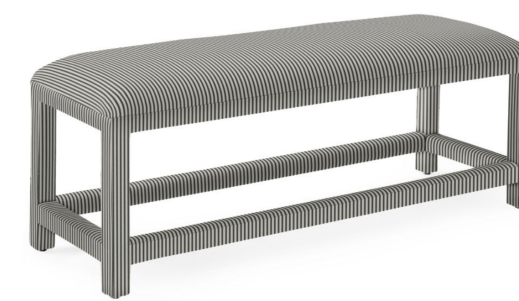

**BUDGET:**

	KITCHEN/DINING:				
FURNITURE:	barstools:	\$570 (5)			
	custom banquette/fabric:	\$4,800			
	dining table:	\$1,300			
	benches:	\$1798 (2)			
APPLIANCES:					
	refrigerator (2 panels):	\$11,998			
	cooktop:	\$4,299			
	downdraft ventilation:	\$2,089			
	wall ovens (2):	\$9,798			
	coffee machine:	\$3,999			
	wine column:	\$5,999			
	dishwasher:	\$2,799			
PLUMBING FIXTURES:					
	sink:	\$859			
	faucet:	\$598.25			
LIGHT FIXTURES:					
	pendant over banquette:	\$1,605			
	pendants over island:	\$985 (3)			
					TOTAL: \$69,554.25

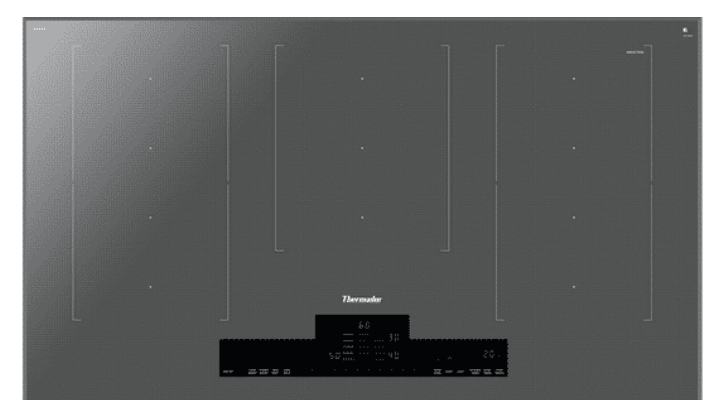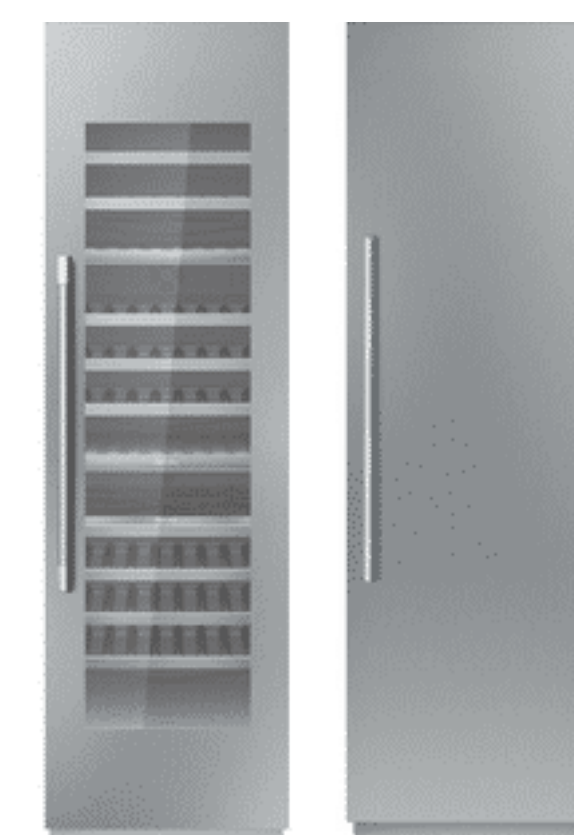

DM  
INTERIORS