



# MELISSA BERNAL

INTERIOR DESIGN PORTFOLIO



# TABLE OF CONTENTS

---



- BROWN RESIDENCE
- NKBA KITCHEN
- TRAMMEL DESIGNS
- TRAIN CAR RENOVATION
- JONES RESIDENCE



# BROWN RESIDENCE



Designed a 3,400 square foot, two story home in Duluth, MN.

- REVIT 2024
- Enscape
- CD Set
- Roof and Site Plans
- Selected FF&E
- Specified Finishes
- Elevations
- Renderings





# BROWN RESIDENCE



2ND FLOOR- FLOORPLAN




1ST FLOOR- FLOORPLAN





# BROWN RESIDENCE

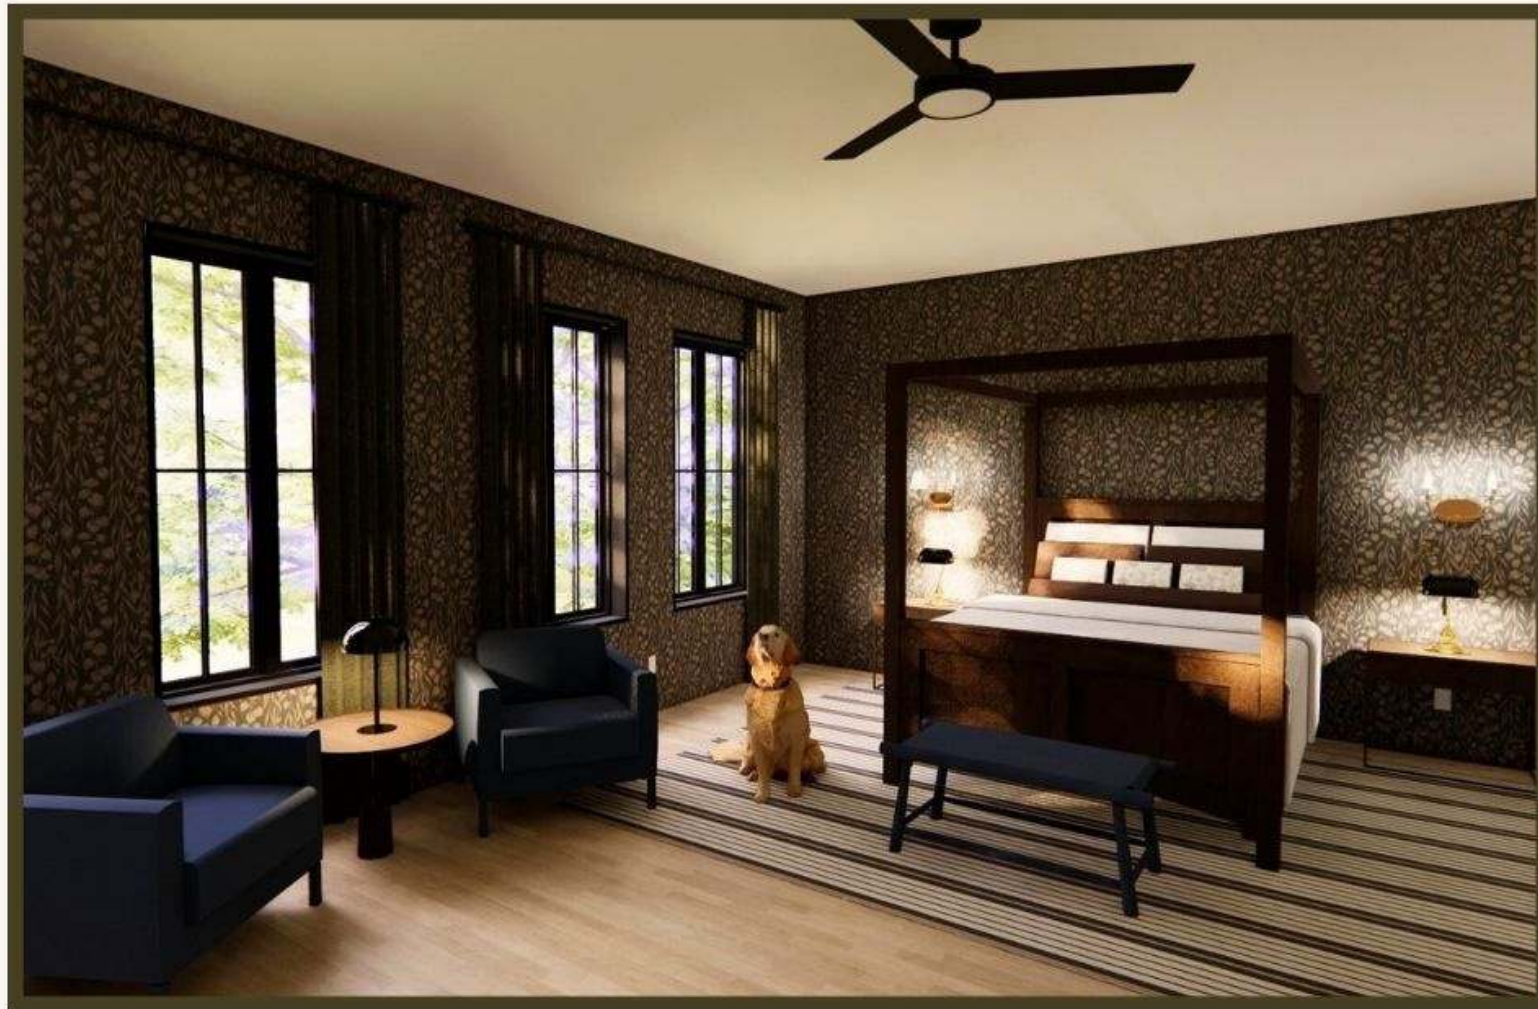

PRIMARY BEDROOM



Wallpaper



Rug



HOME OFFICE



Wallpaper



Built-Ins



Upholestry



Rug





# BROWN RESIDENCE



BACKYARD



MUSIC ROOM





# NKBA KITCHEN



Designed a 547 square foot, Maximalist and Biophilic inspired kitchen renovation, following the NKBA guidelines.




- AutoCAD 2024
- SketchUp 2024
- CD Set
- NKBA Standards
- Selected FF&E
- Elevations
- Renderings



# NKBA KITCHEN



KITCHEN RENDERINGS

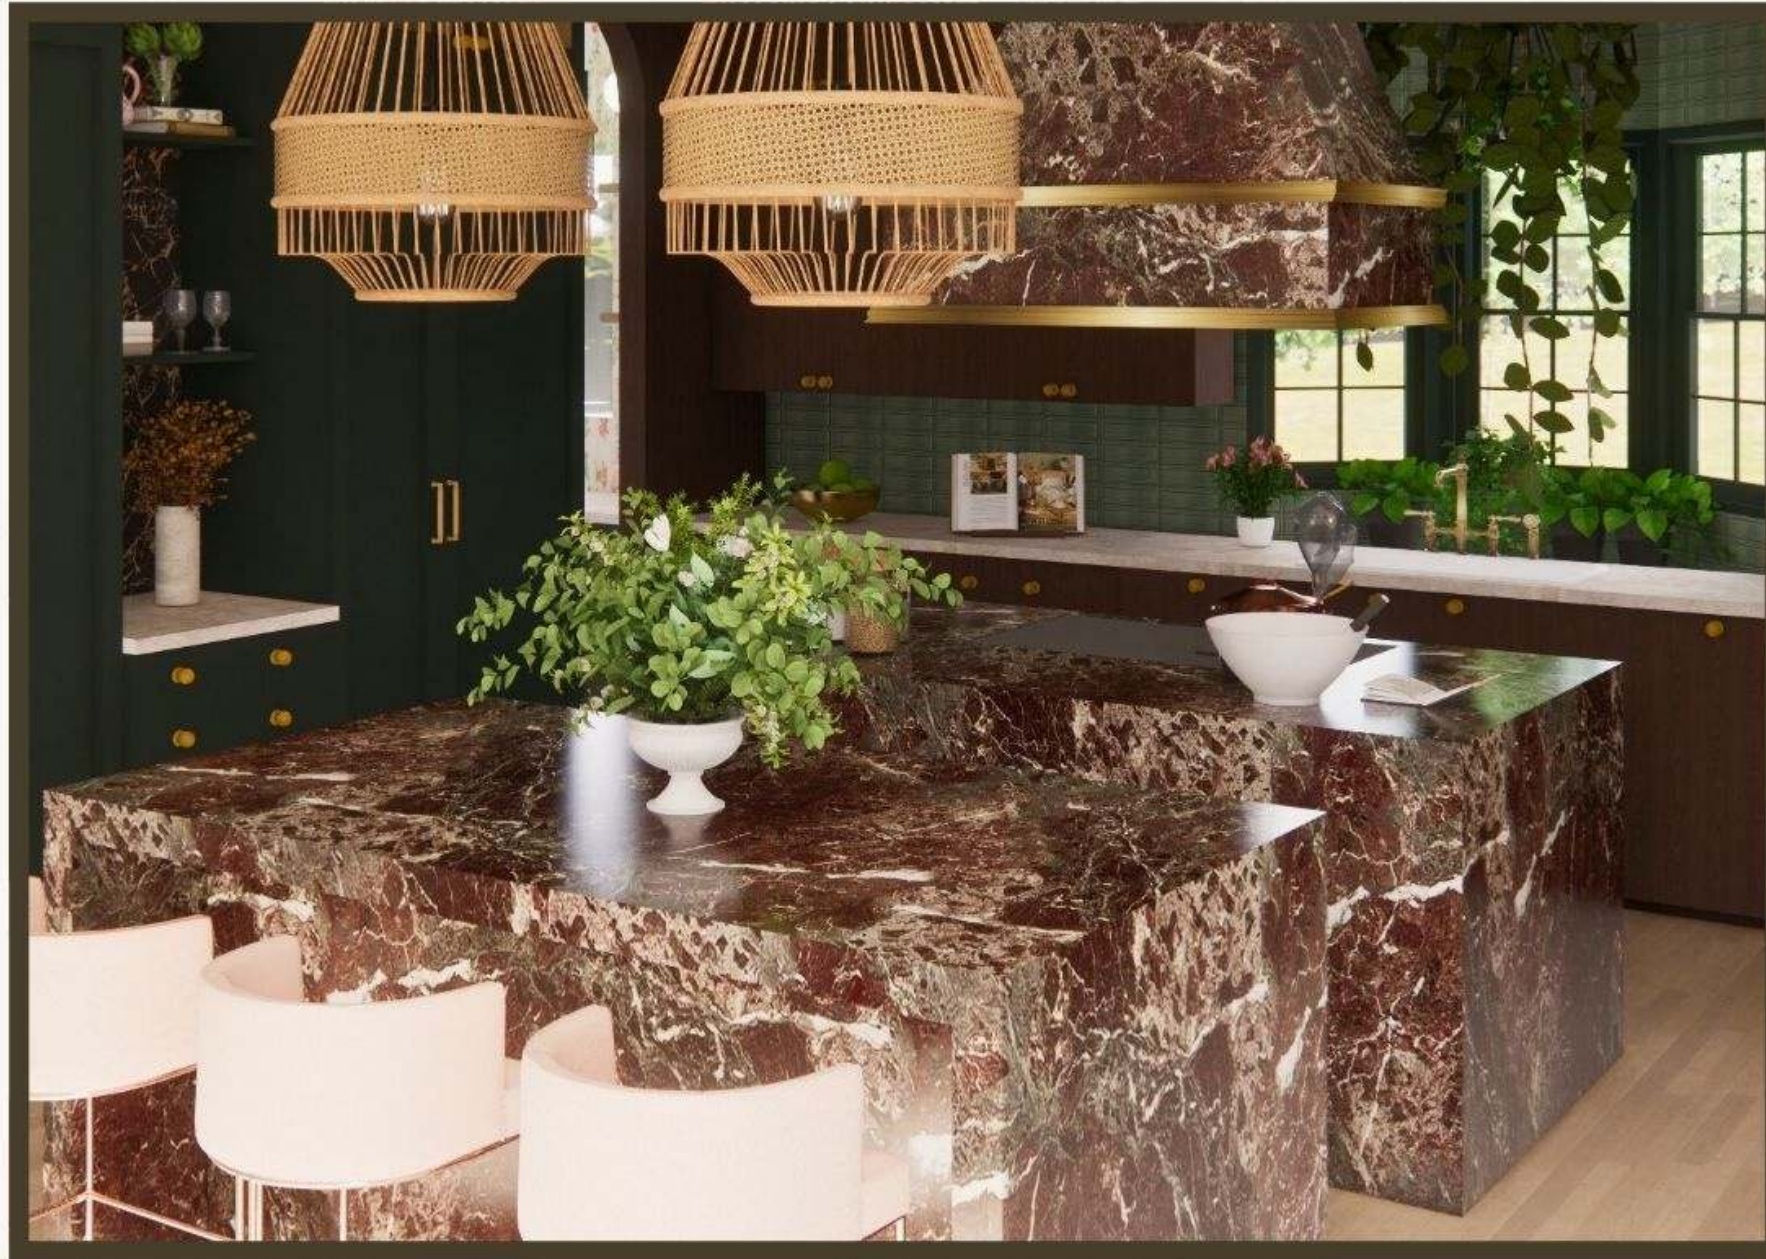

Cabinetry



Countertops



Cabinetry




Backsplash







# NKBA KITCHEN

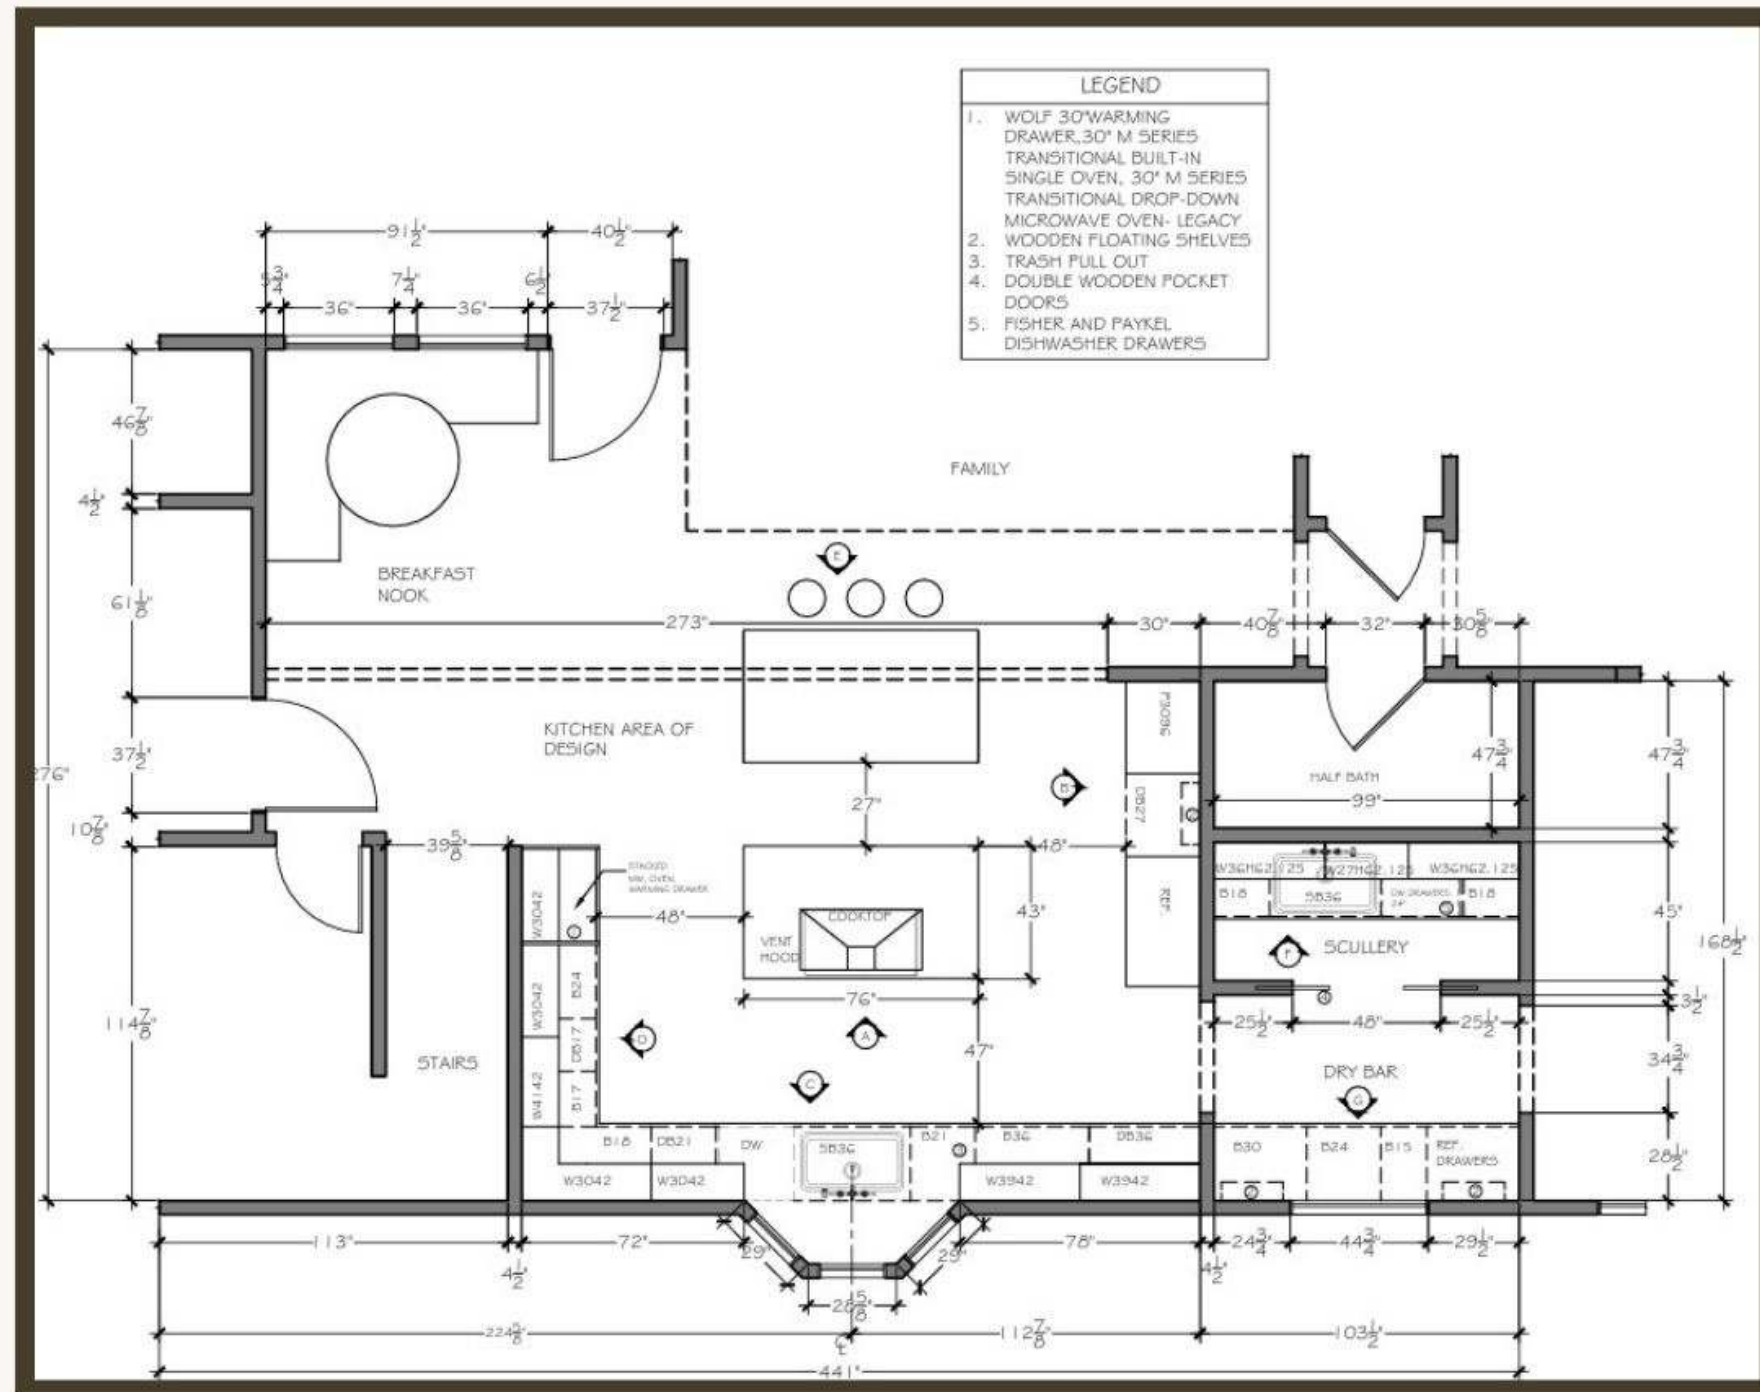


FLOORPLAN

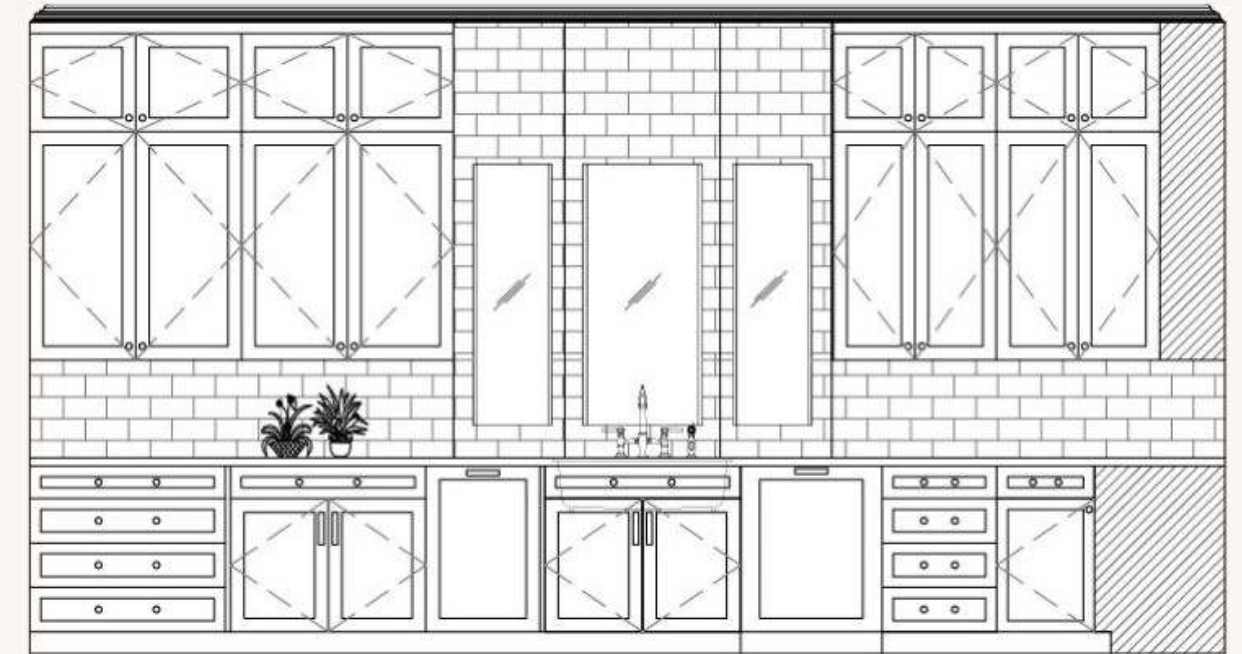

ELEVATION C

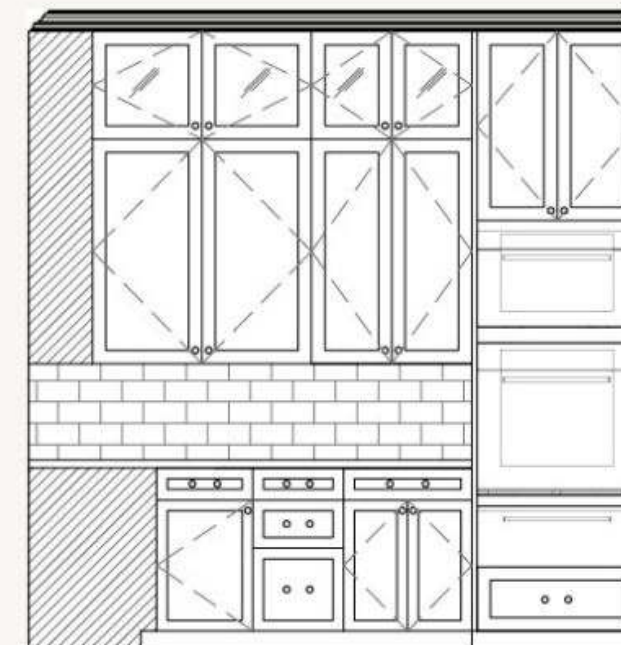



ELEVATION D

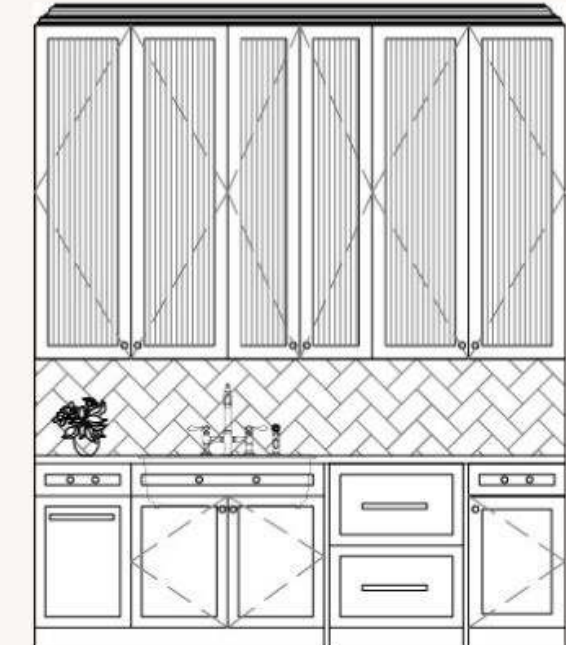

ELEVATION F



# NKBA KITCHEN

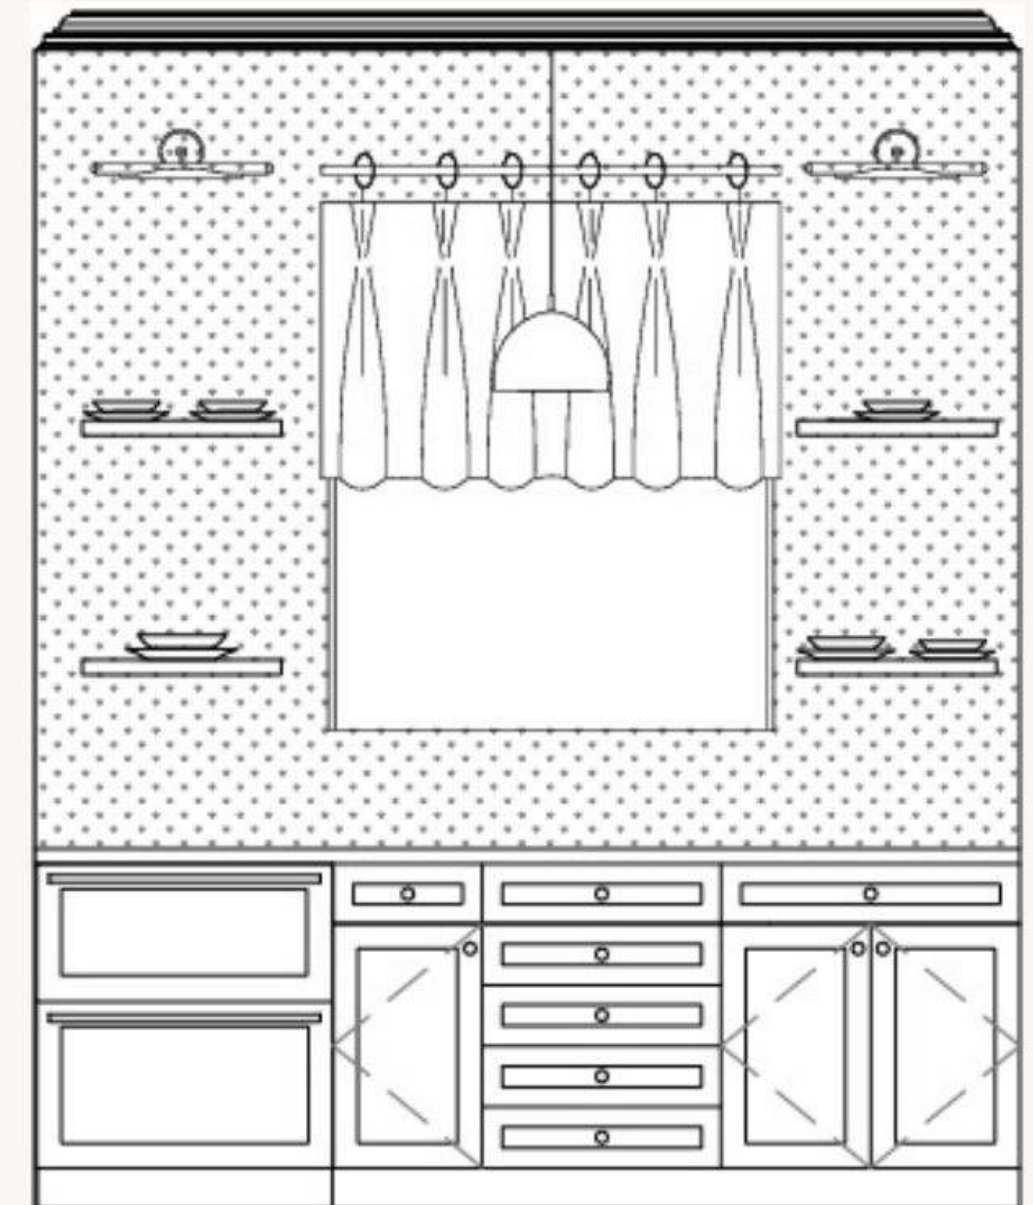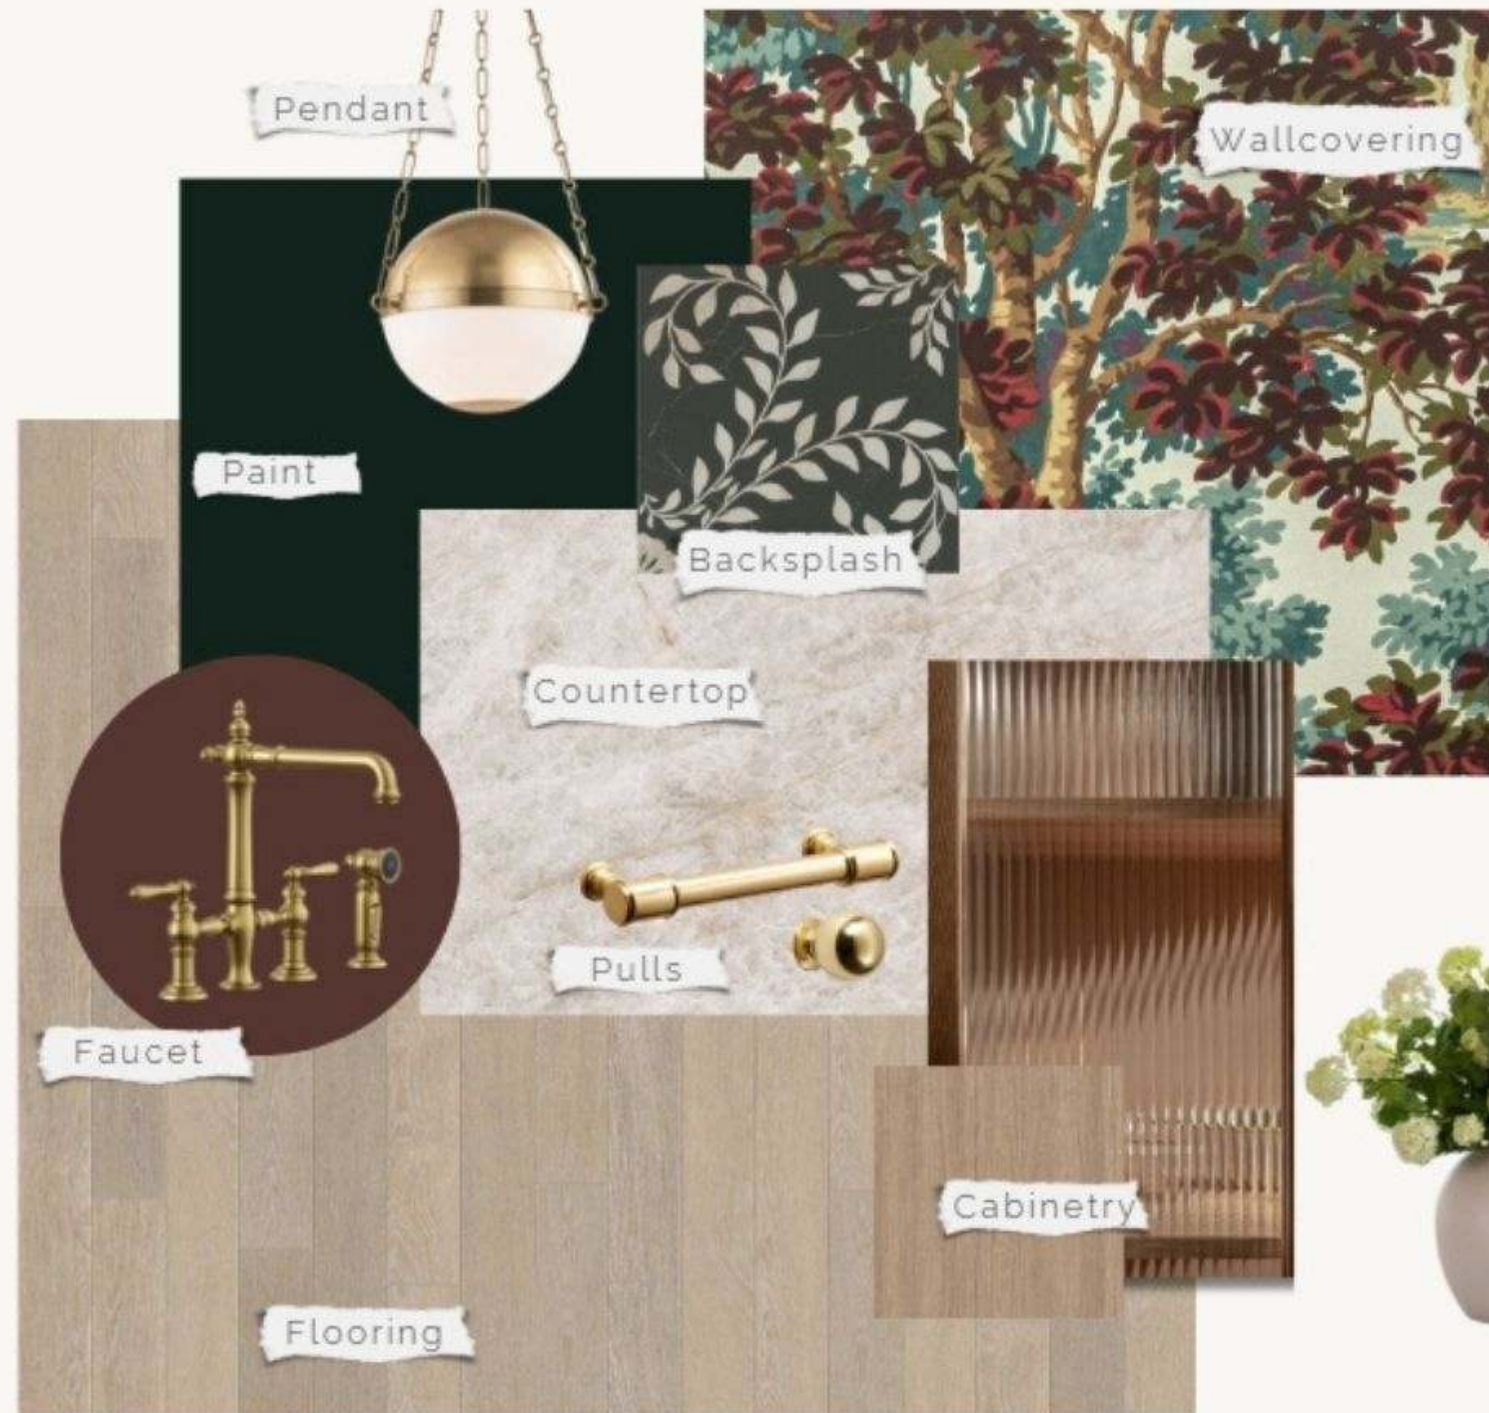

DRY BAR ELEVATION





# TRAMMEL DESIGNS




Designed a 5,300 square foot corporate office space for an advertising firm in Dallas, TX.

- AutoCAD 2024
- ADA Accessibility
- CD Set
- Selected FF&E
- Specified Finishes
- Elevations
- Finish Plan
- Wall Sections






# TRAMMEL DESIGNS

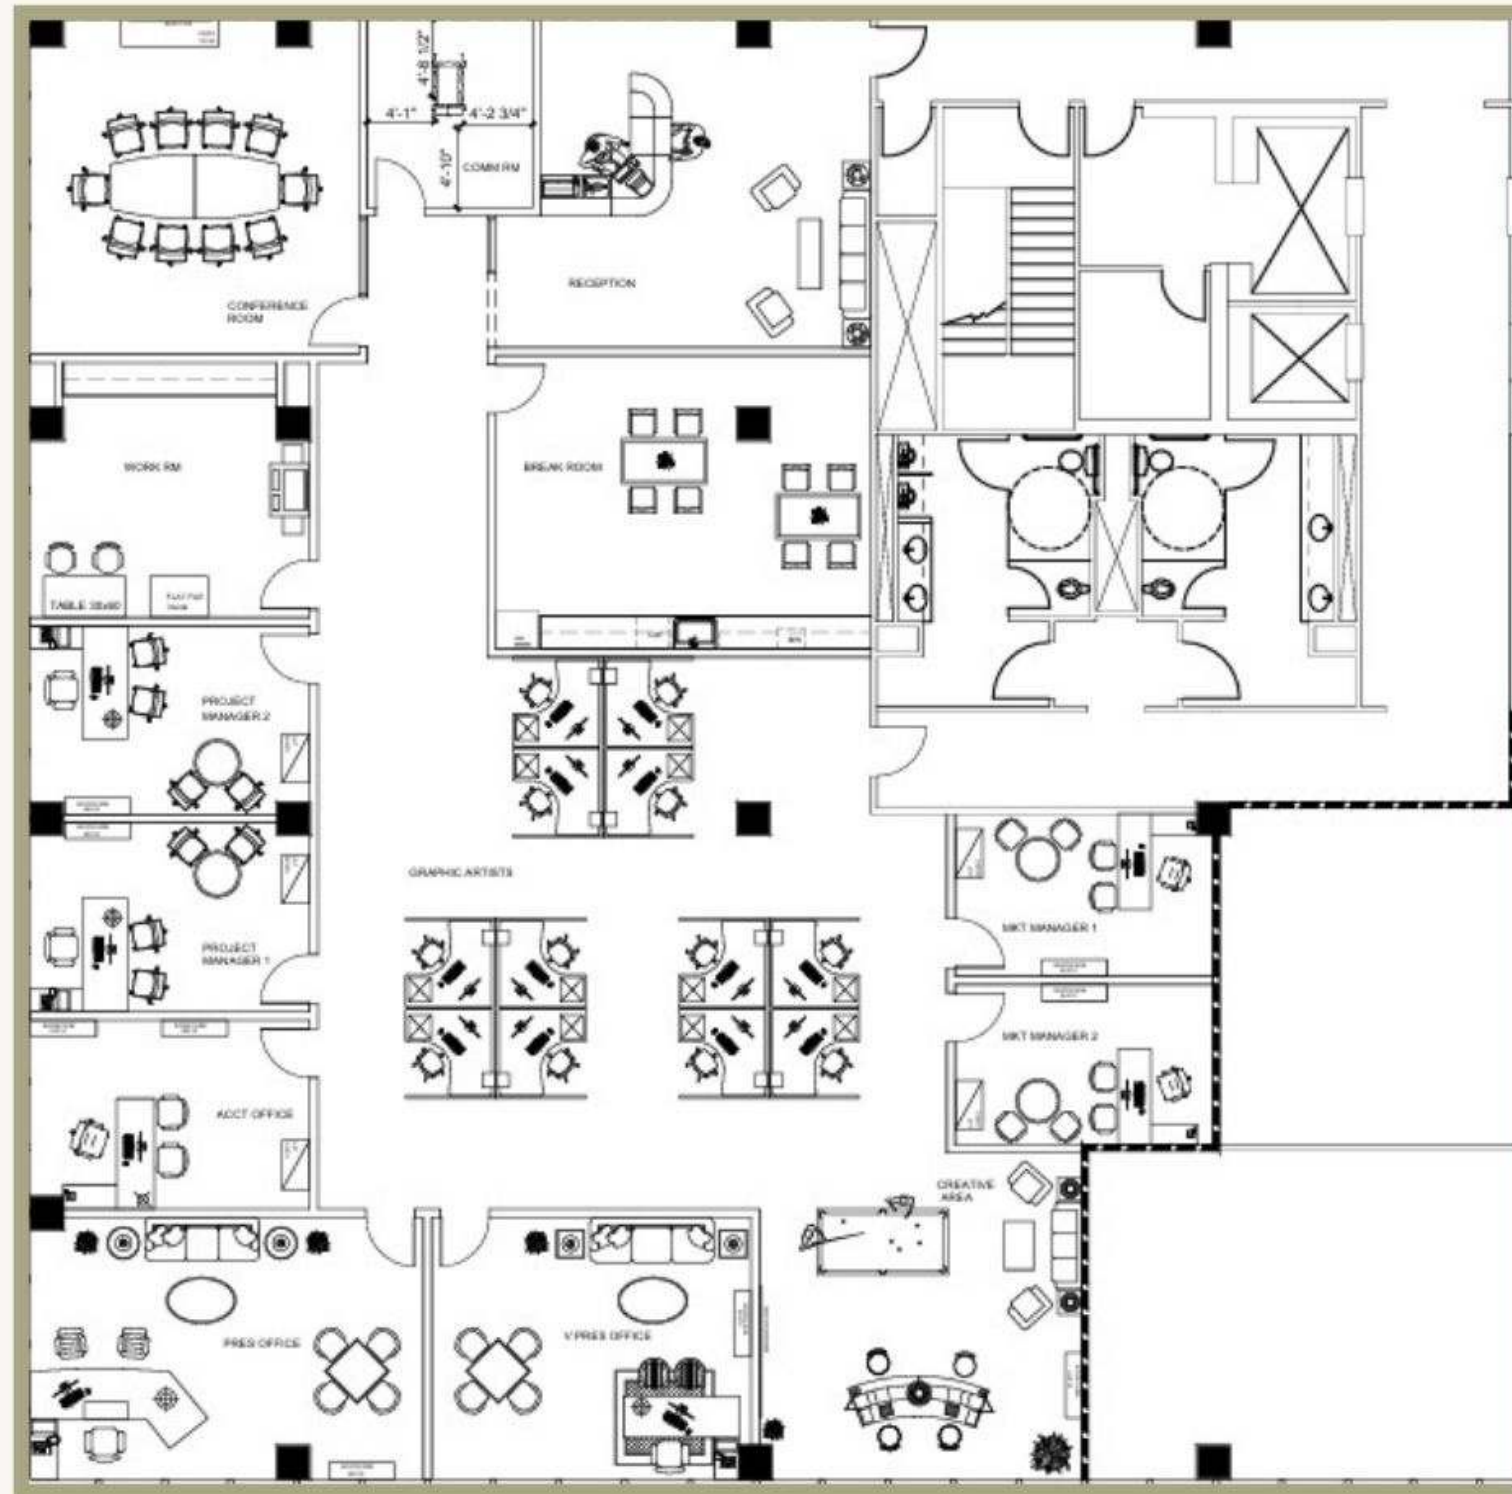

FURNITURE PLAN



Wall Covering

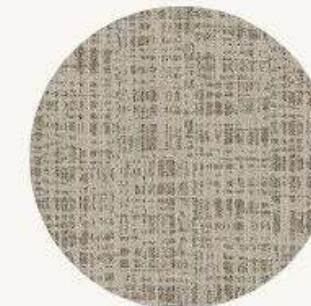

Carpet



Doors



# TRAMMEL DESIGNS




Backsplash




Countertops




Cabinets

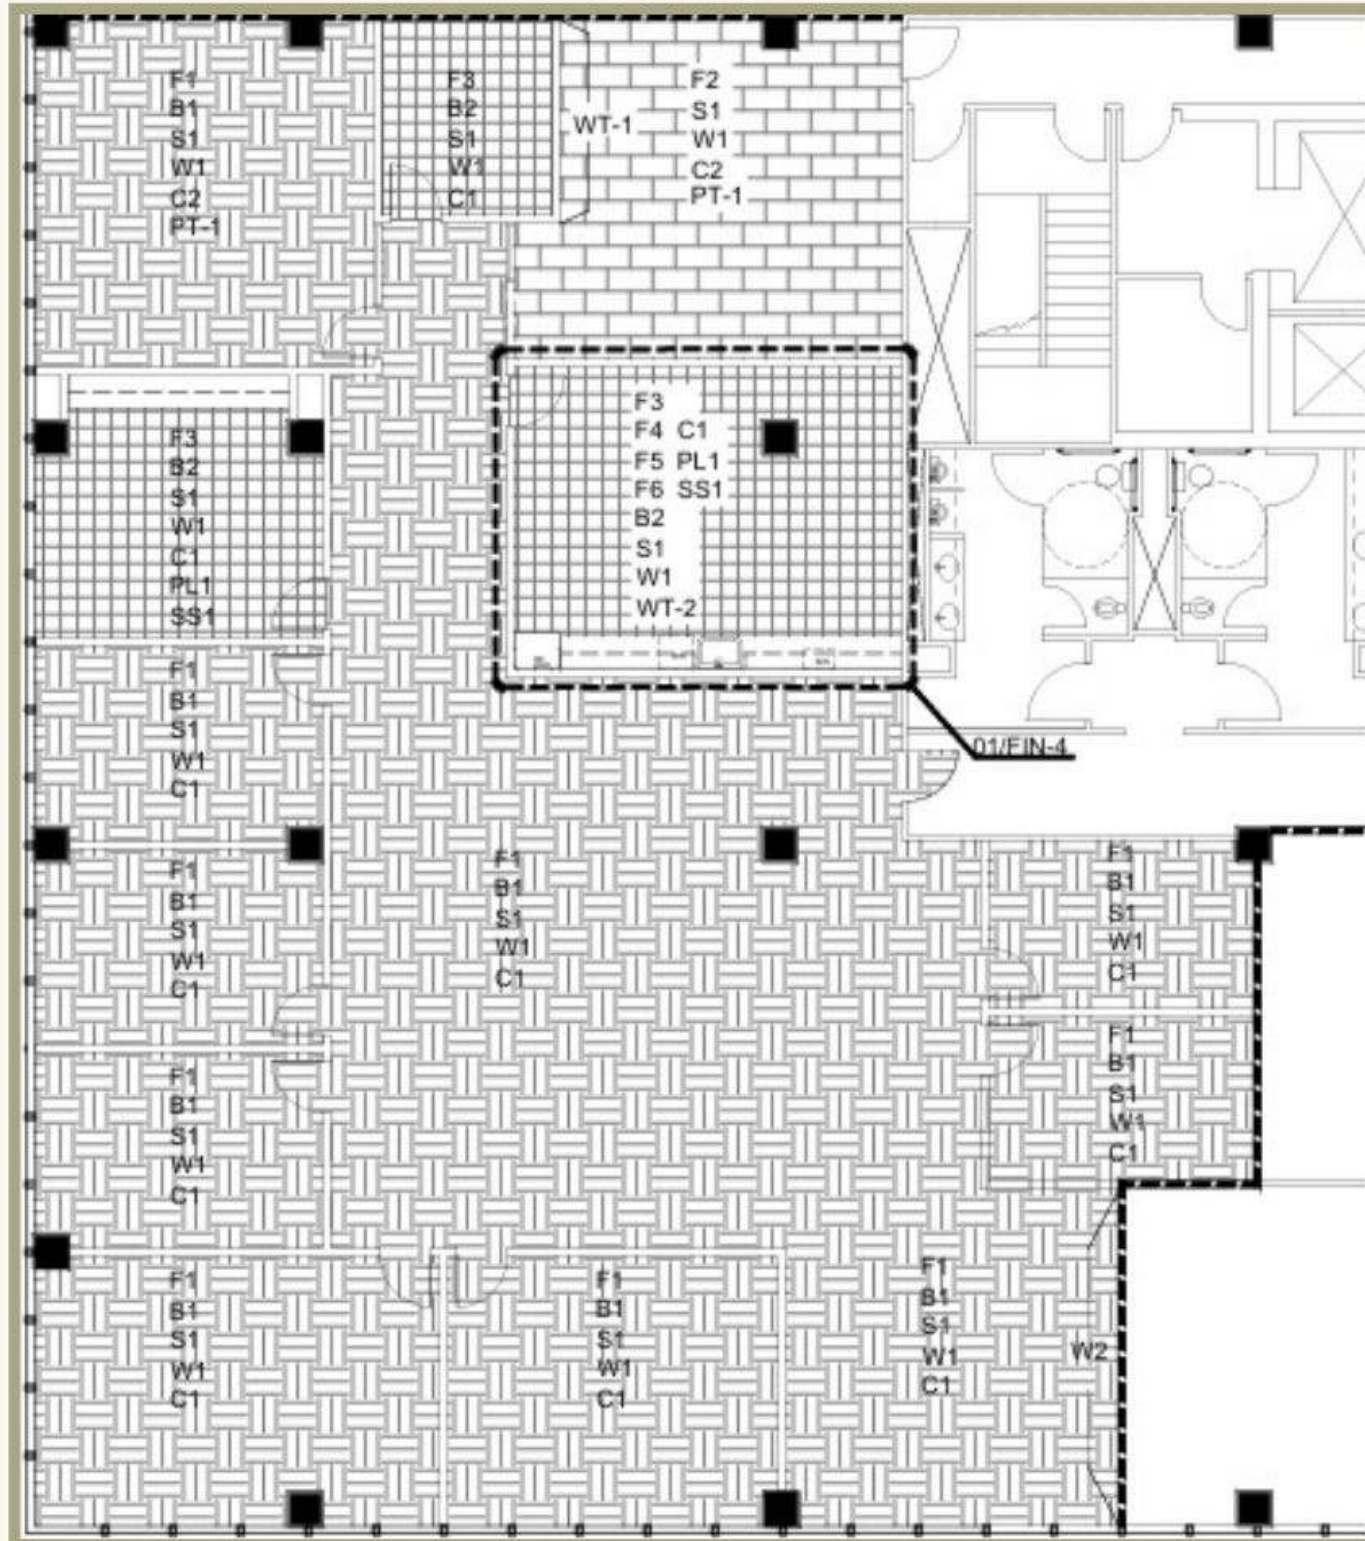

FINISH PLAN

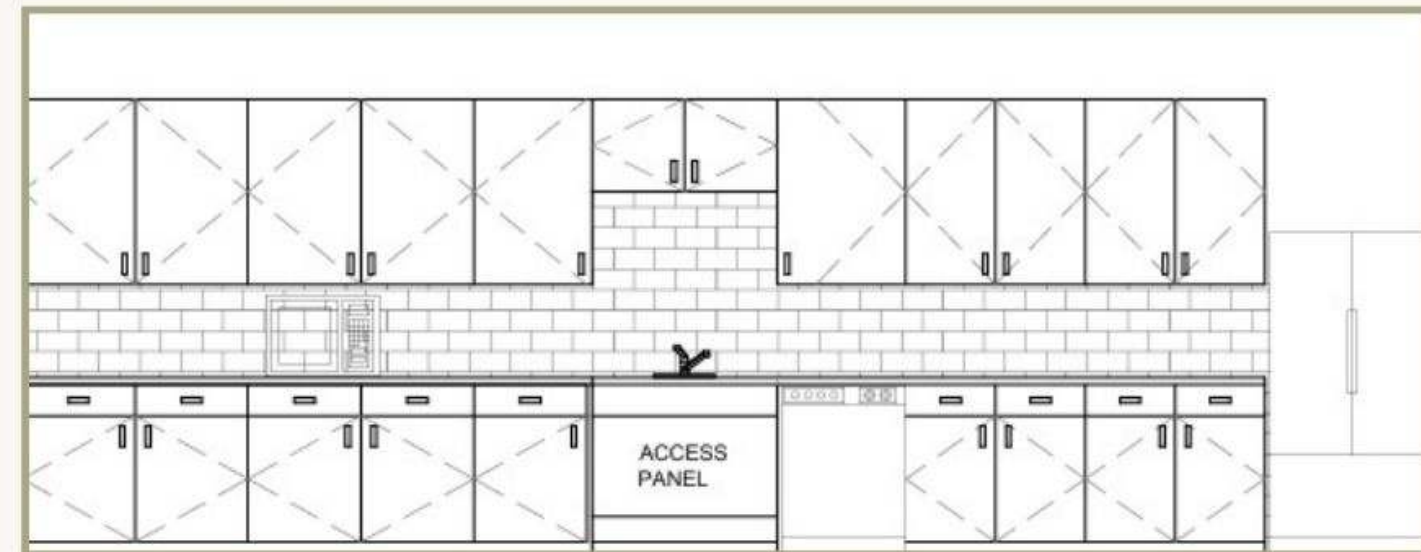

BREAK ROOM ELEVATION

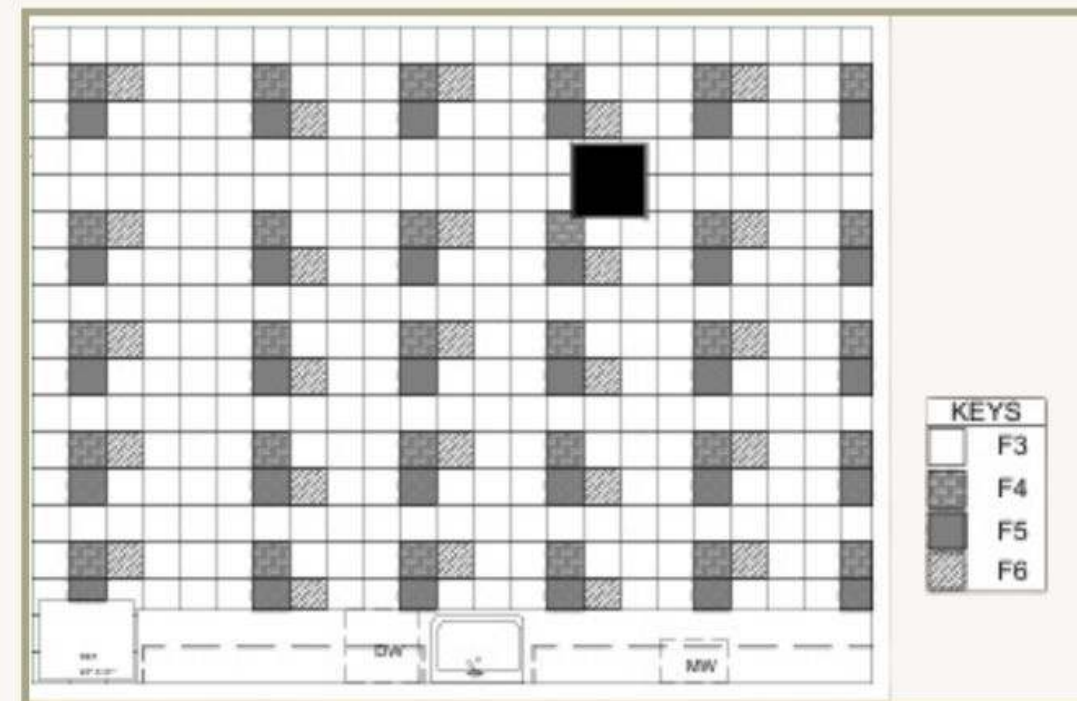


BREAK ROOM FINISH PLAN





# TRAMMEL DESIGNS

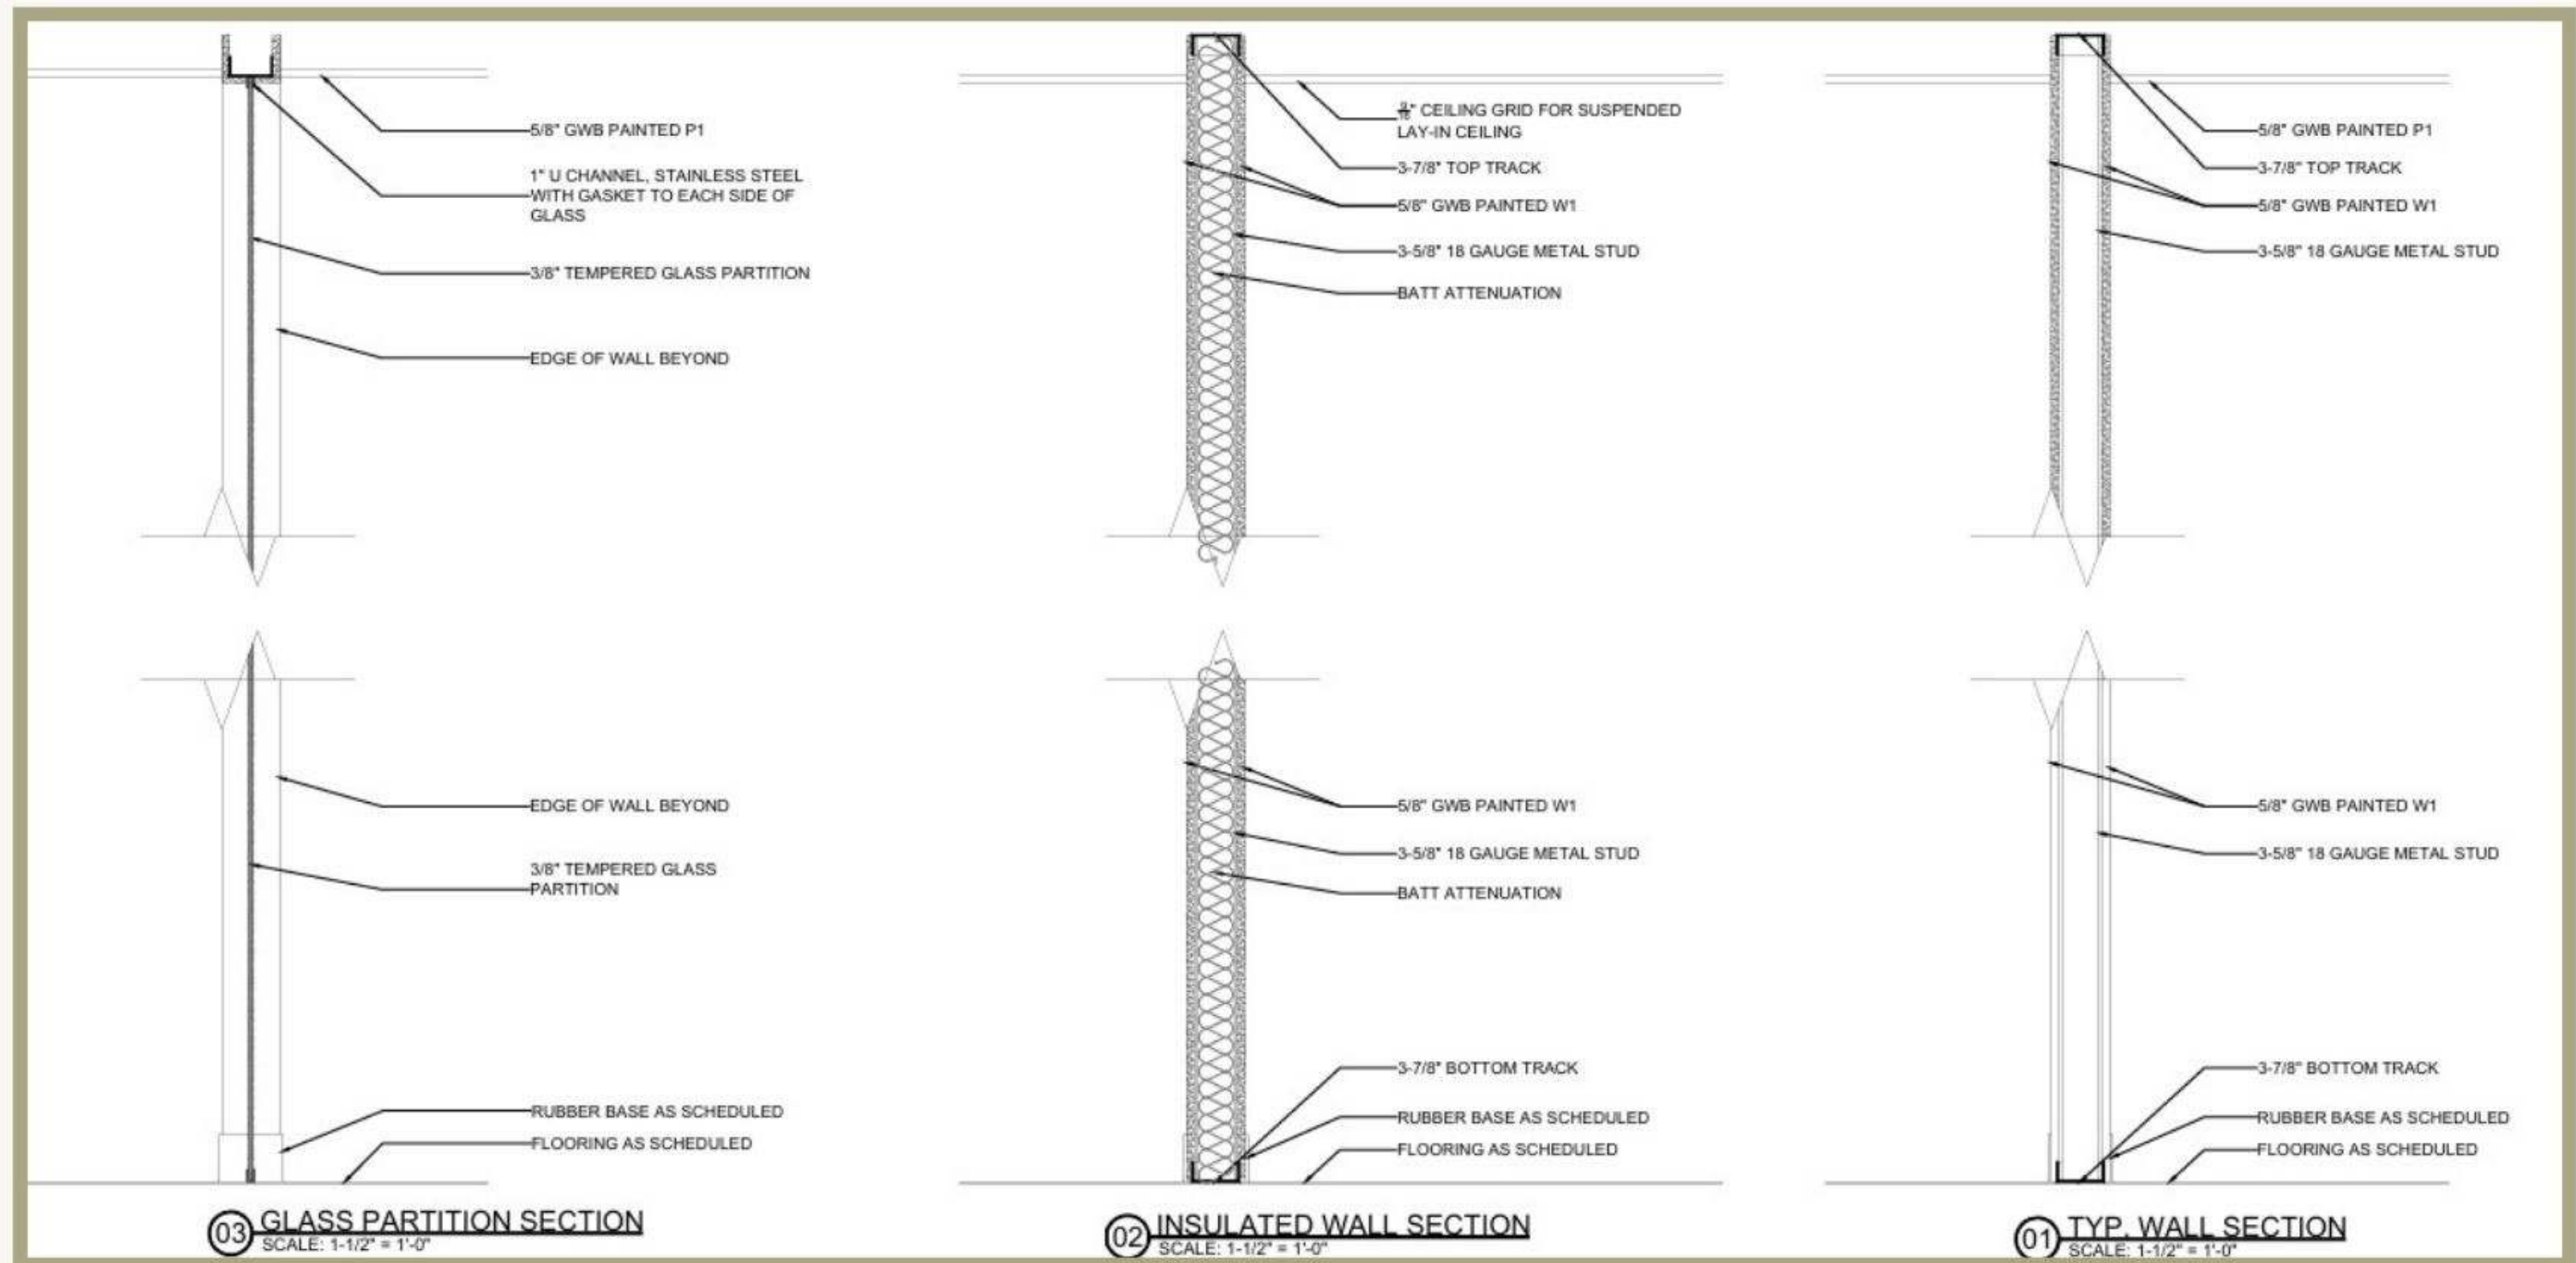

## WALL SECTIONS




# TRAIN CAR RENOVATION




Remodeled a 1,296 square foot abandoned passenger train car into a home.

- AutoCAD 2024
- Revit 2024
- Drawing Set
- Space Planning
- Lighting and Electrical Plans
- Elevations
- Renderings

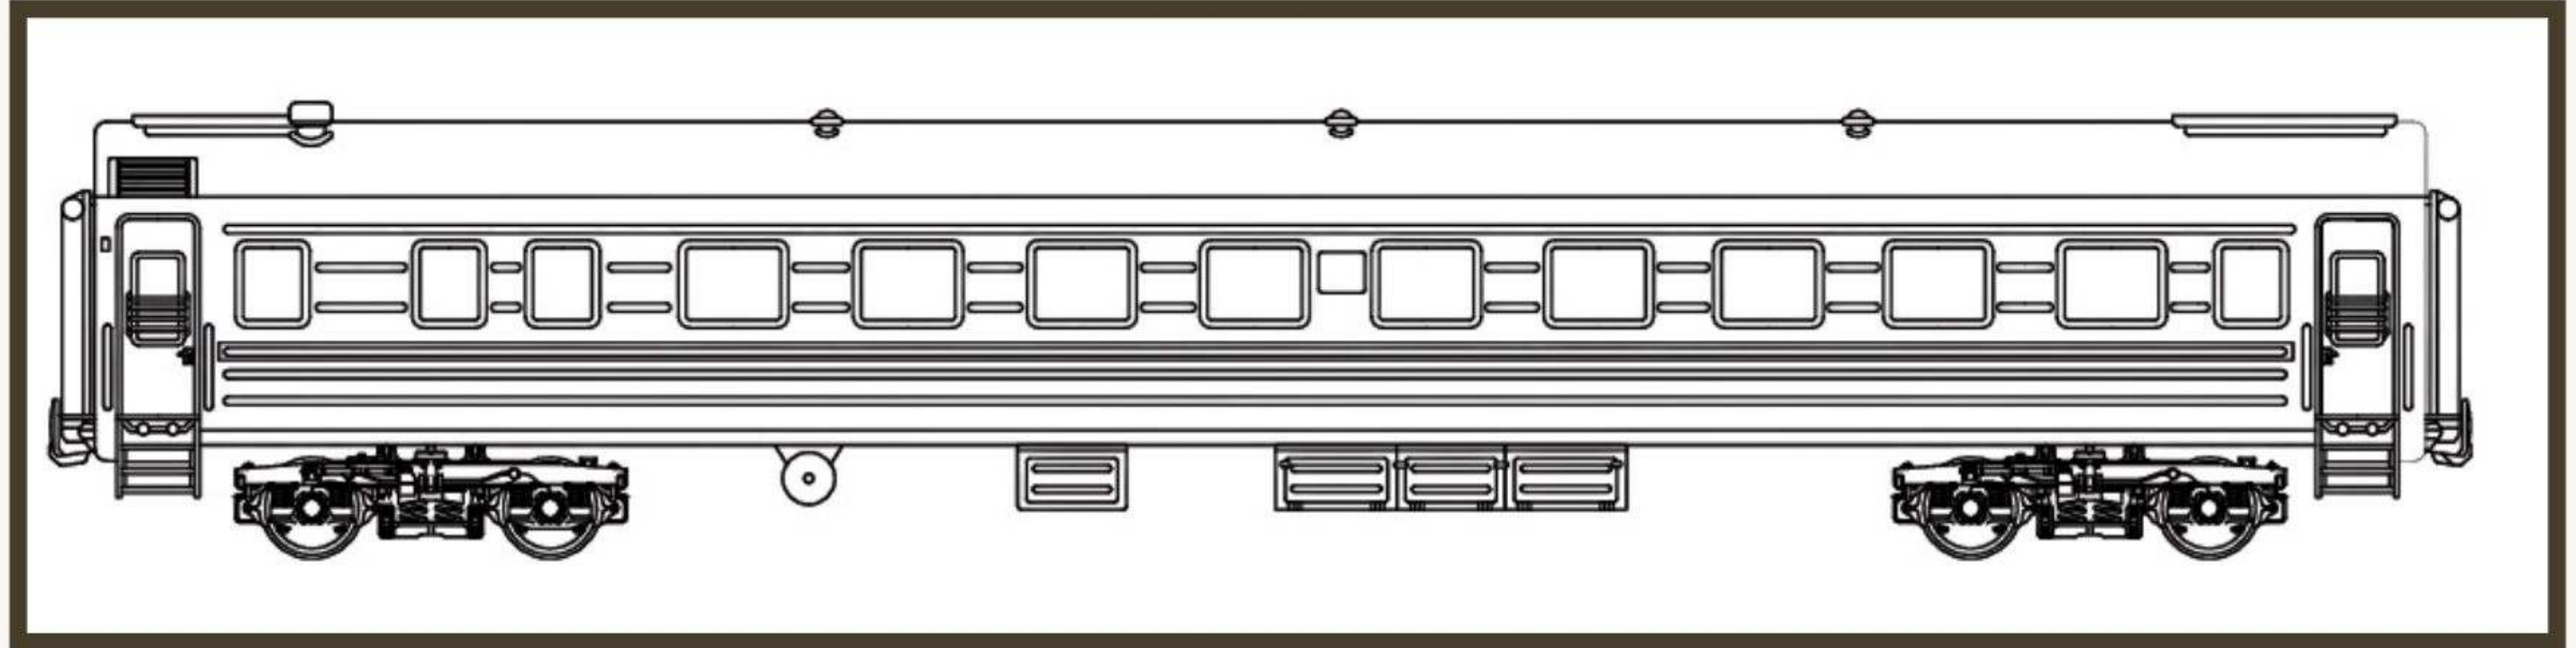



# TRAIN CAR RENOVATION

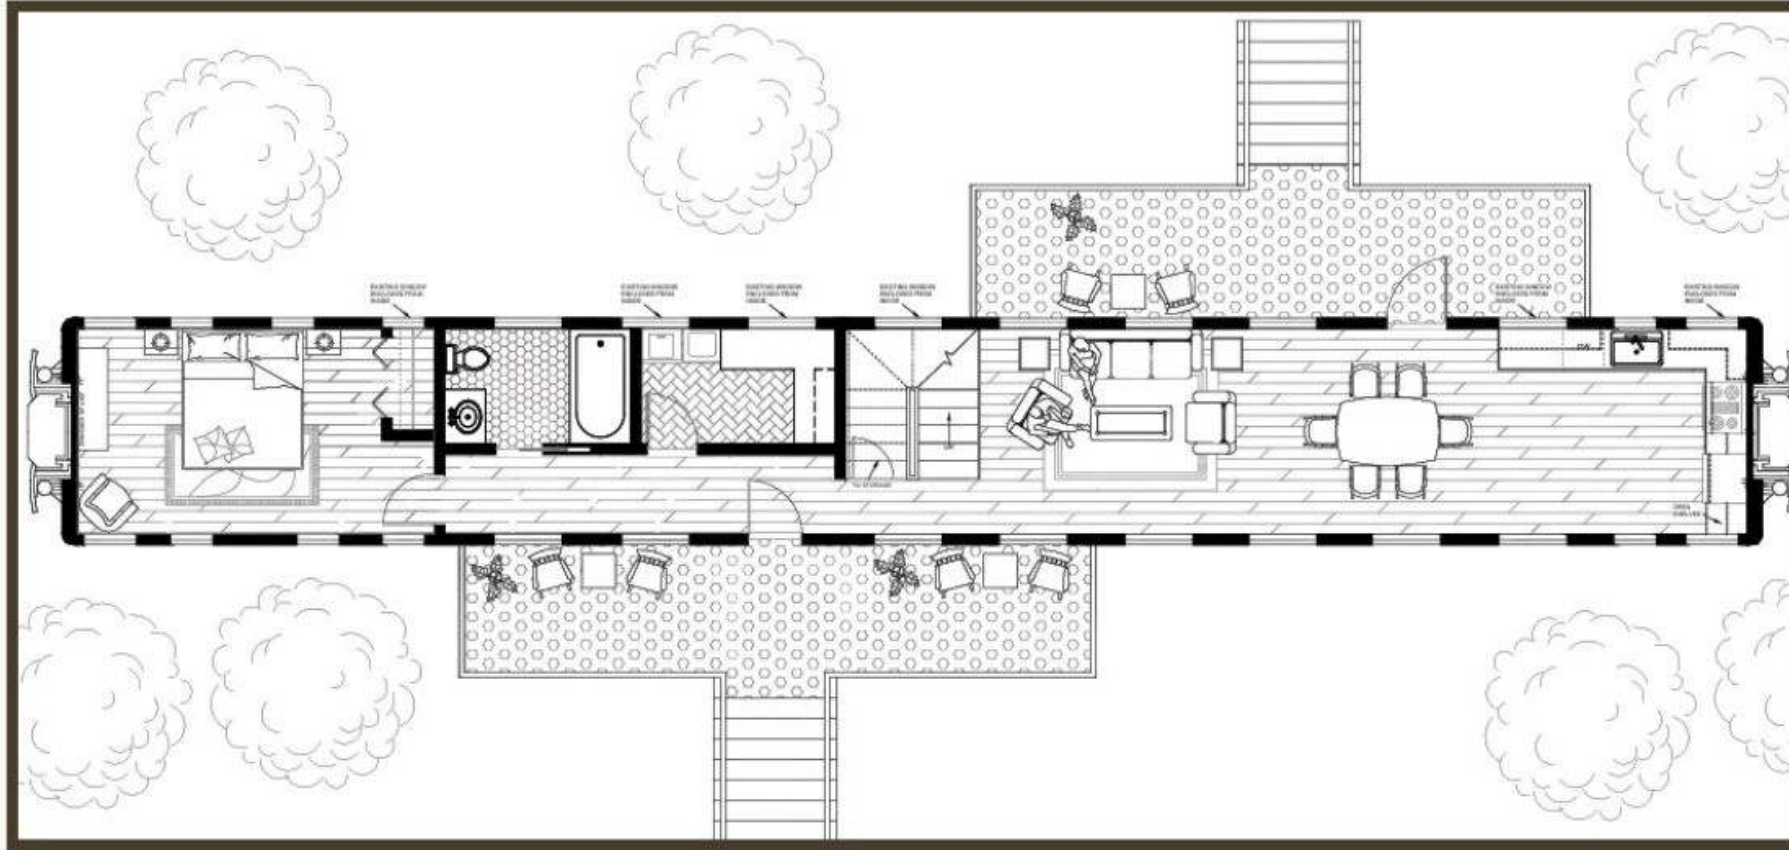

FIRST FLOOR PLAN



Wallpaper




Paint




Furniture



Upholstery

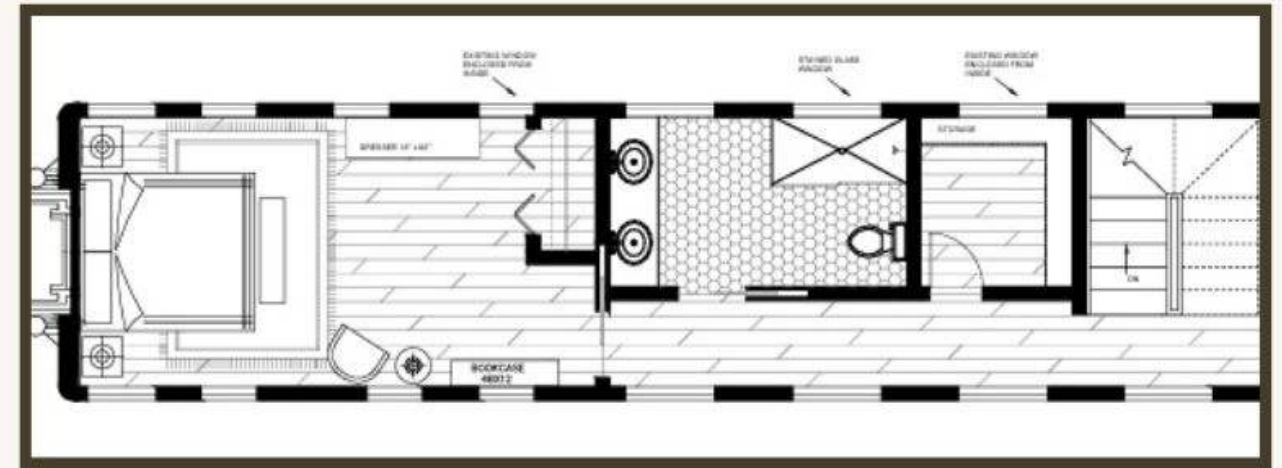

SECOND FLOOR PLAN

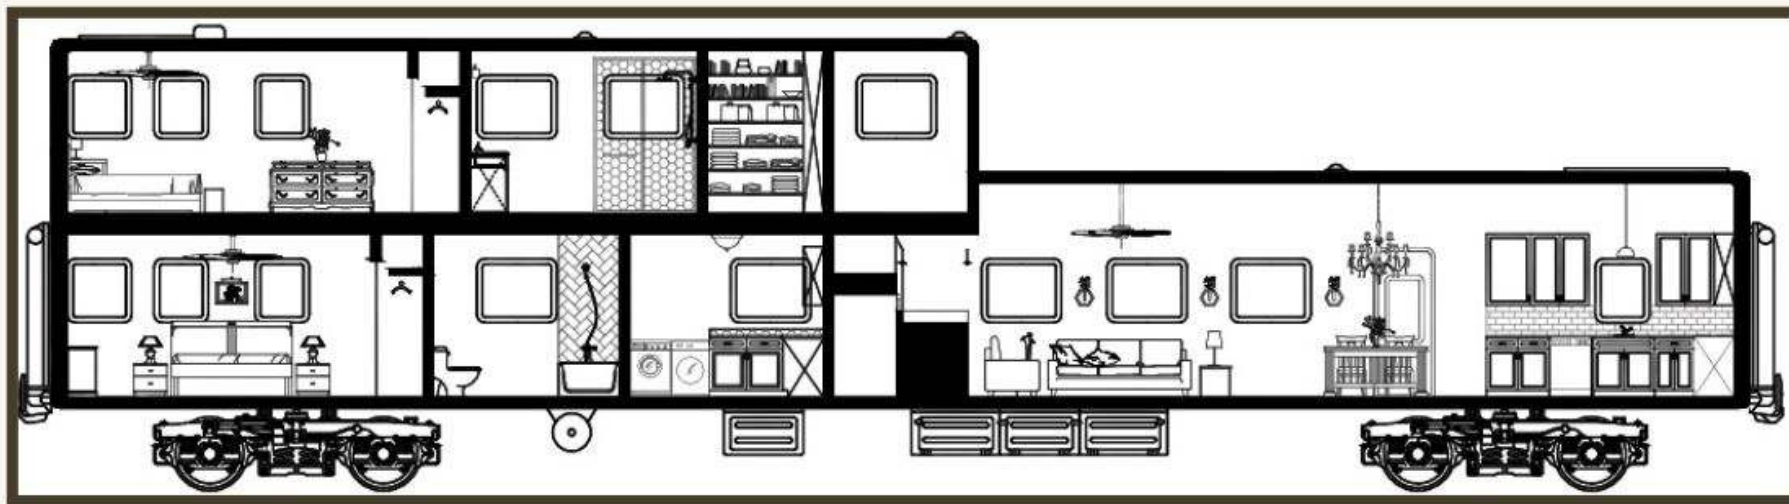

SECTION





# JONES RESIDENCE




Designed a small, 1,800 square foot, starter home in  
Atlanta, Georgia.

- AUTOCAD 2024
- CD SET
- FINISH PLAN
- ELEVATIONS
- WALL SECTIONS
- FURNITURE PLAN





# JONES RESIDENCE

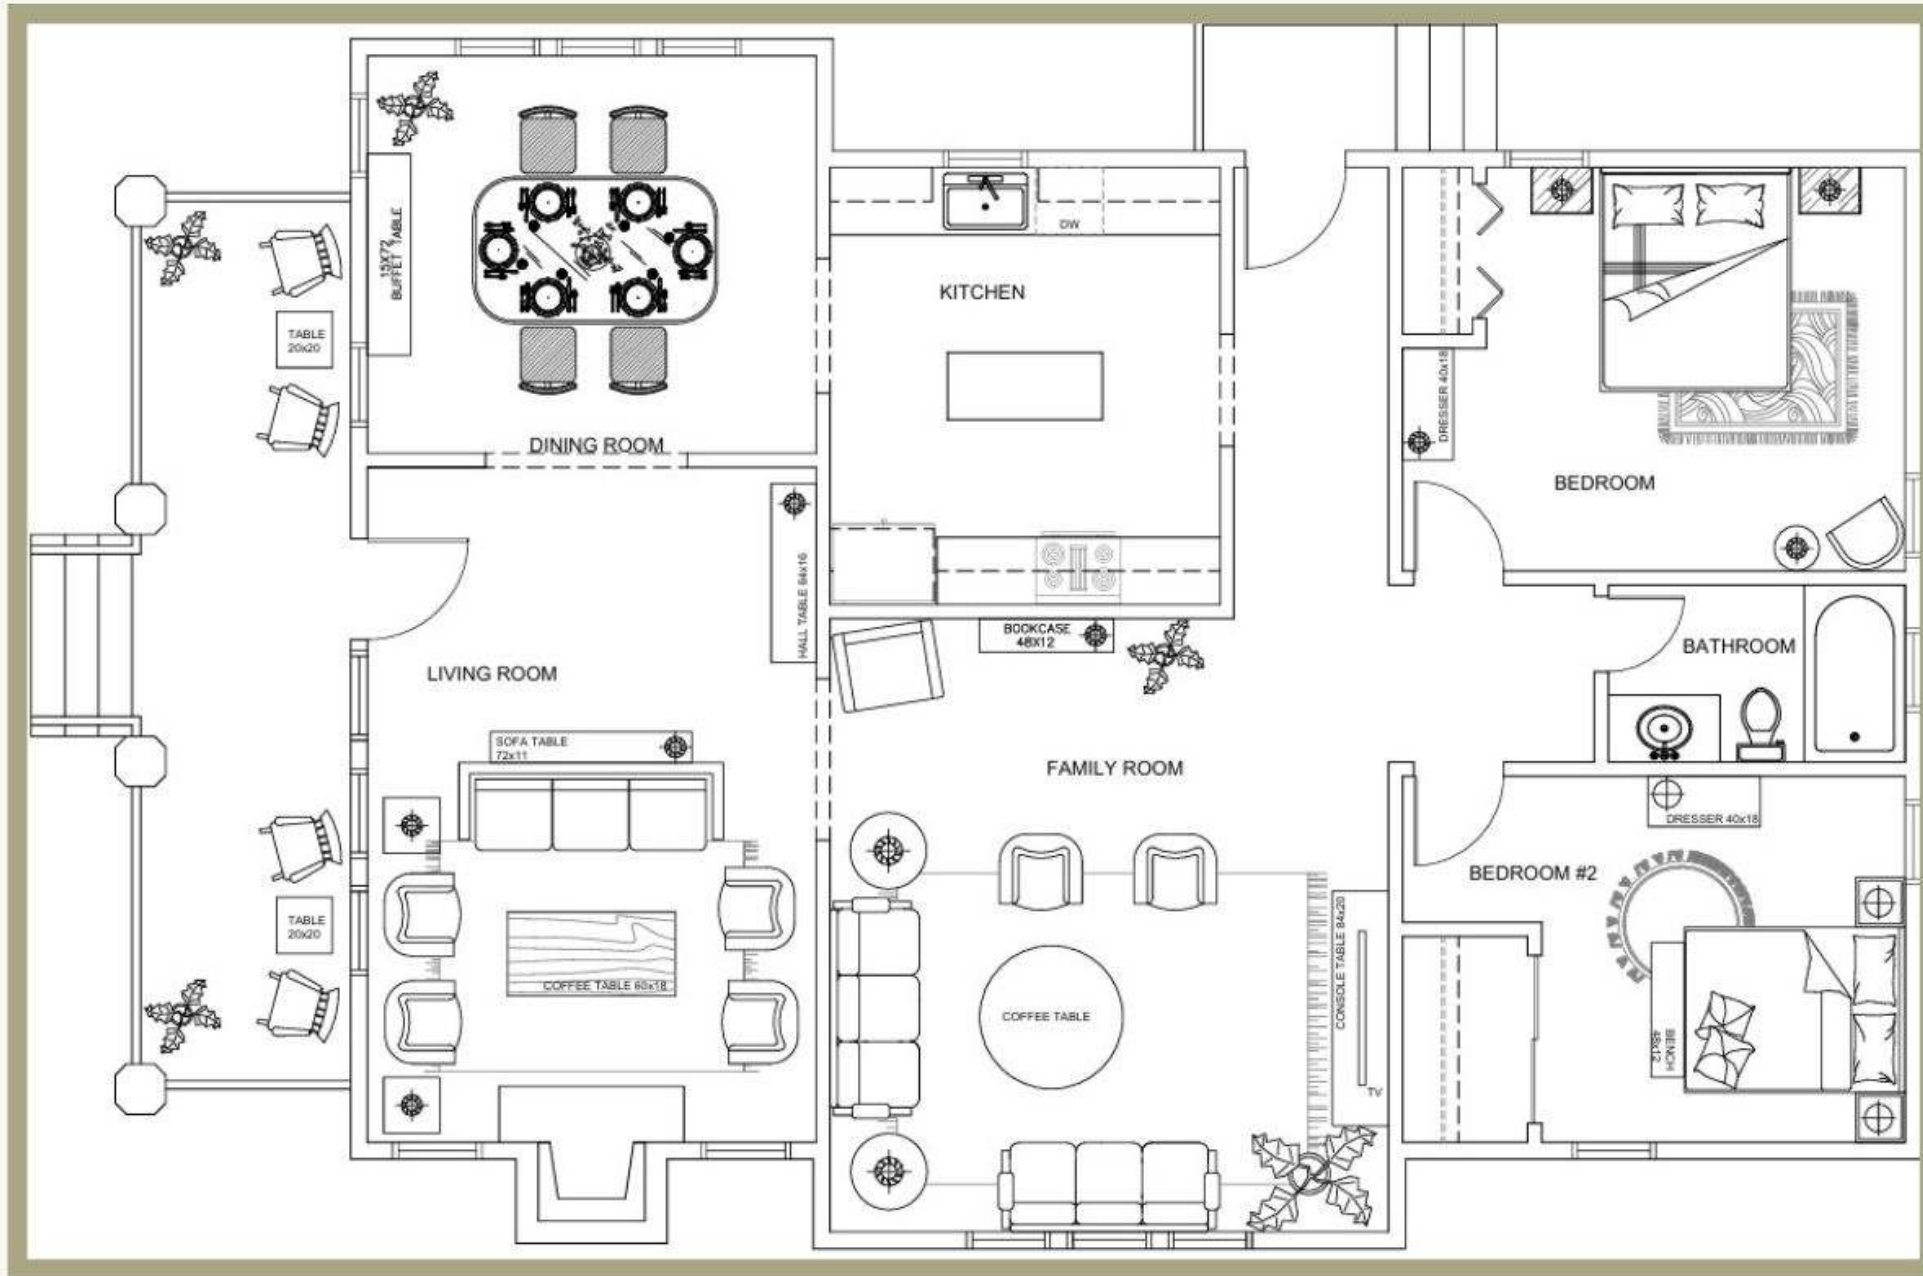

FURNITURE PLAN







# JONES RESIDENCE




KITCHEN ELEVATION

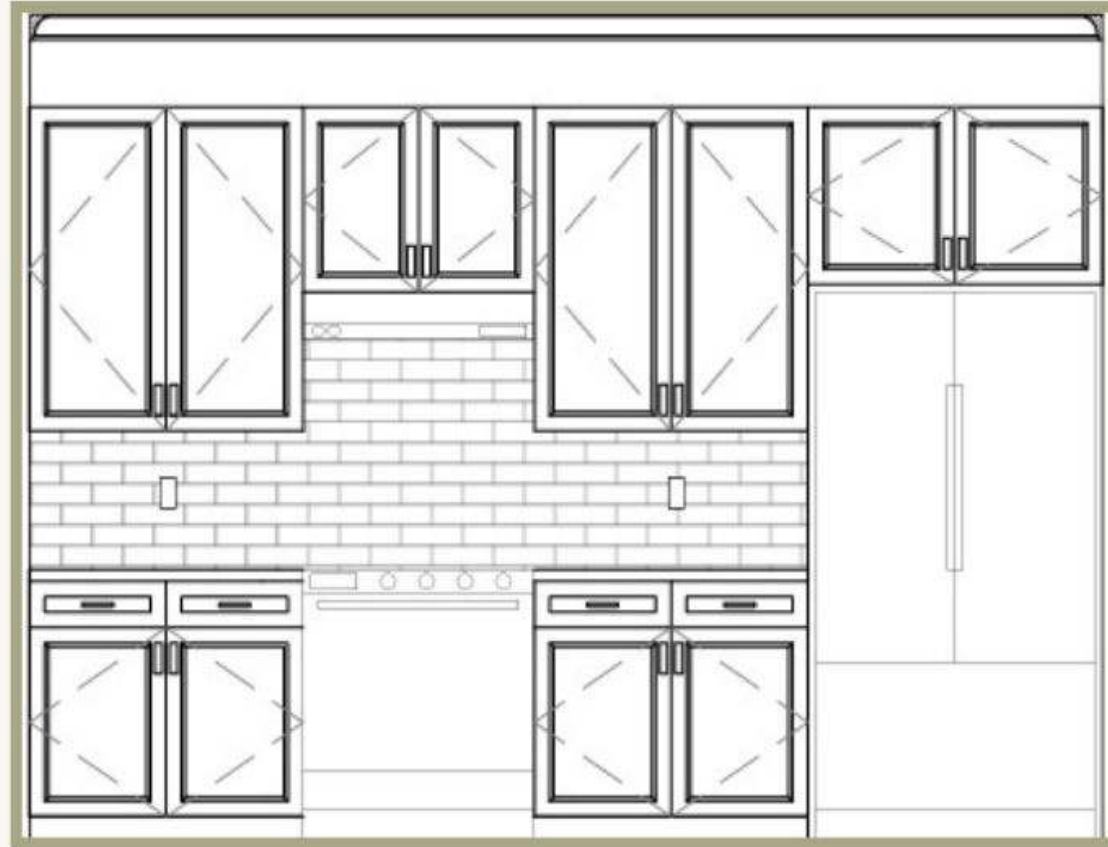

KITCHEN ELEVATION

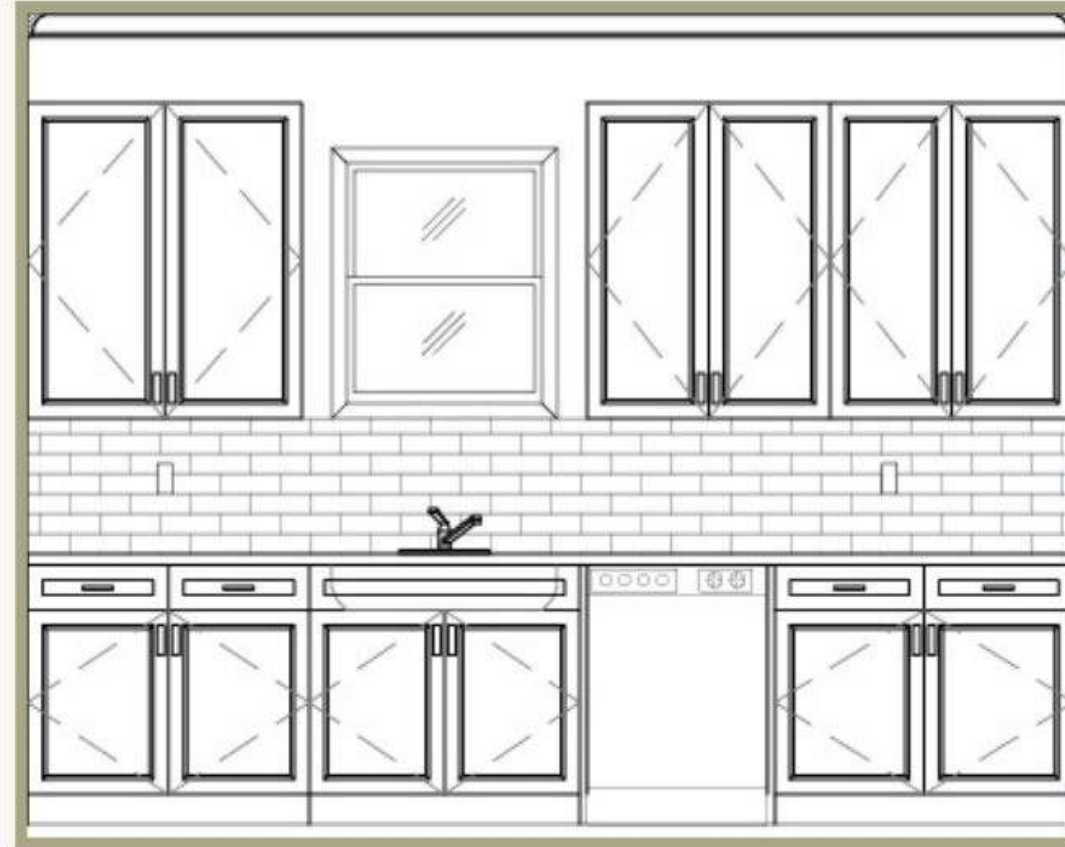

FIREPLACE ELEVATION

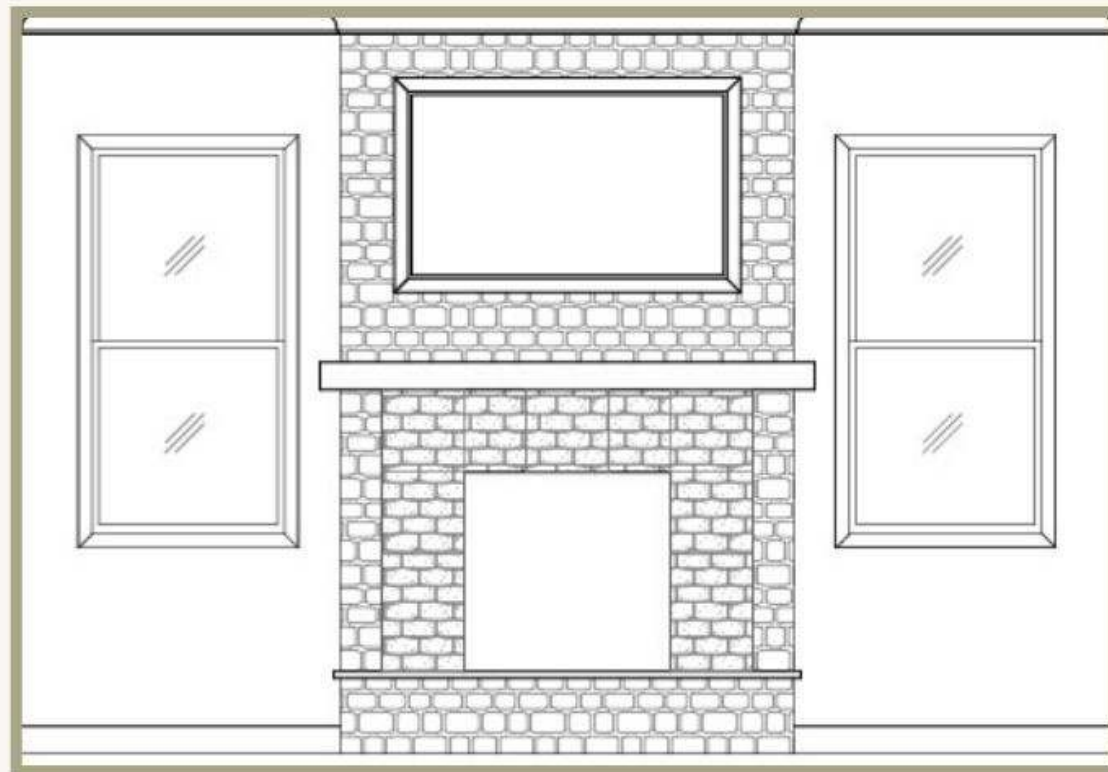

Flooring



Backsplash



Wallpaper





---

# THANK YOU!

MELISSA BERNAL  
MELISSABERNAL234@GMAIL.COM  
678-983-5922

