



NKBA BATHROOM

Designed a bathroom renovation continuing with the maximalist inspiration and biophilic elements following the NKBA guidelines.

- AutoCAD 2024
- SketchUp 2025
- Enscape
- Elevations
- Selected FF&E
- Specified Finishes
- NKBA Guidelines
- Renderings

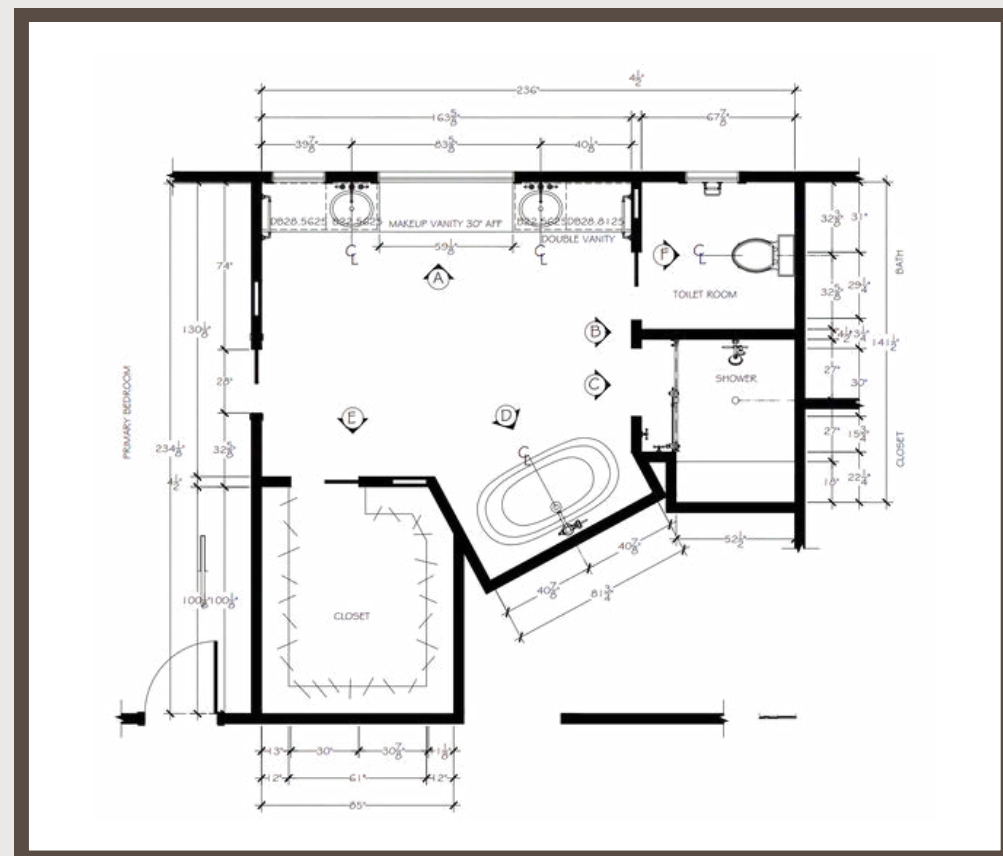

Floor Plan

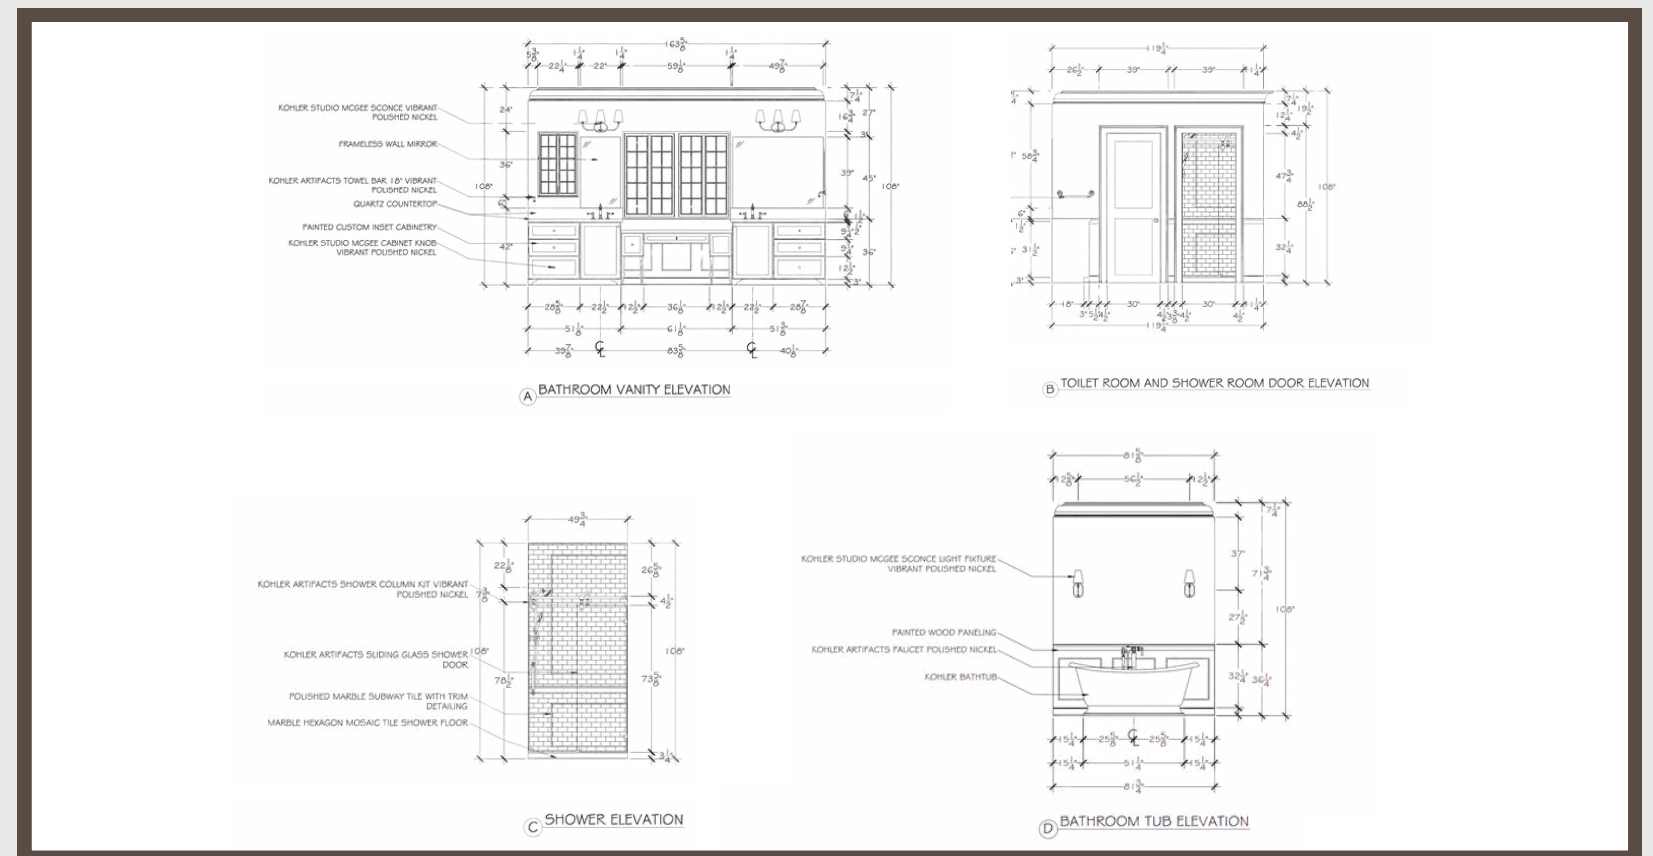

Elevations

NKBA BATHROOM



Wallpaper



Countertop



Shower Tile



Floor Tile

