
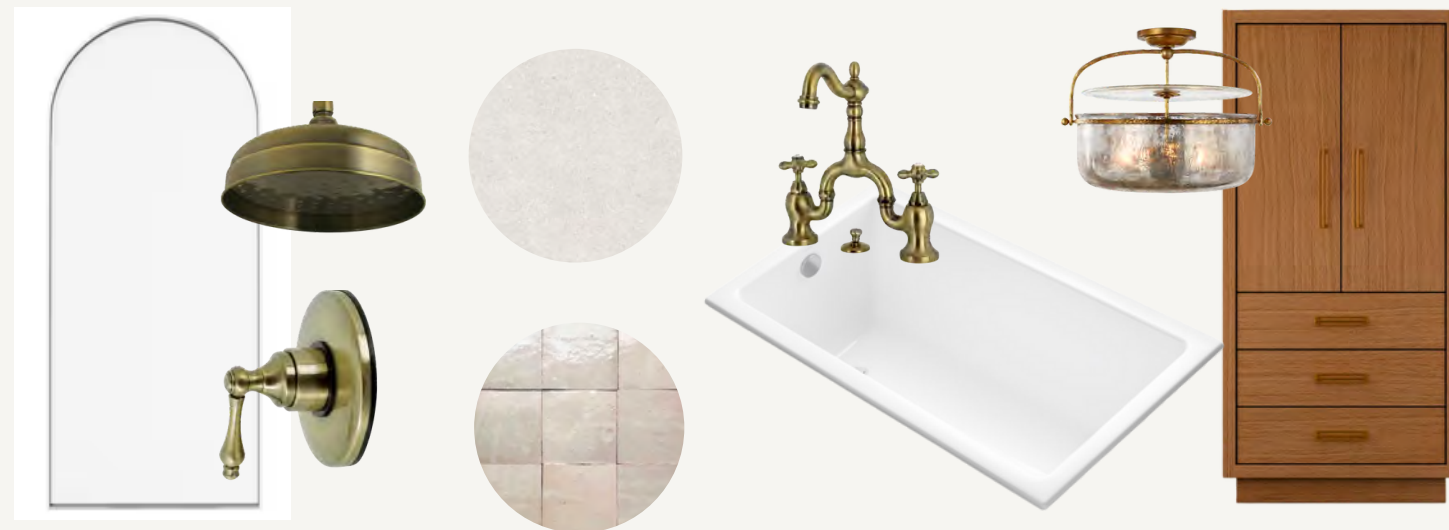



NKBA BATHROOM

Redesigned a primary bathroom for a family in the Dallas, Texas area.

- Autocad 2024
- Sketchup 2025
- Elevations
- Floor plan
- Renderings
- Selected FF&E
- NKBA standards
- Specified finishes

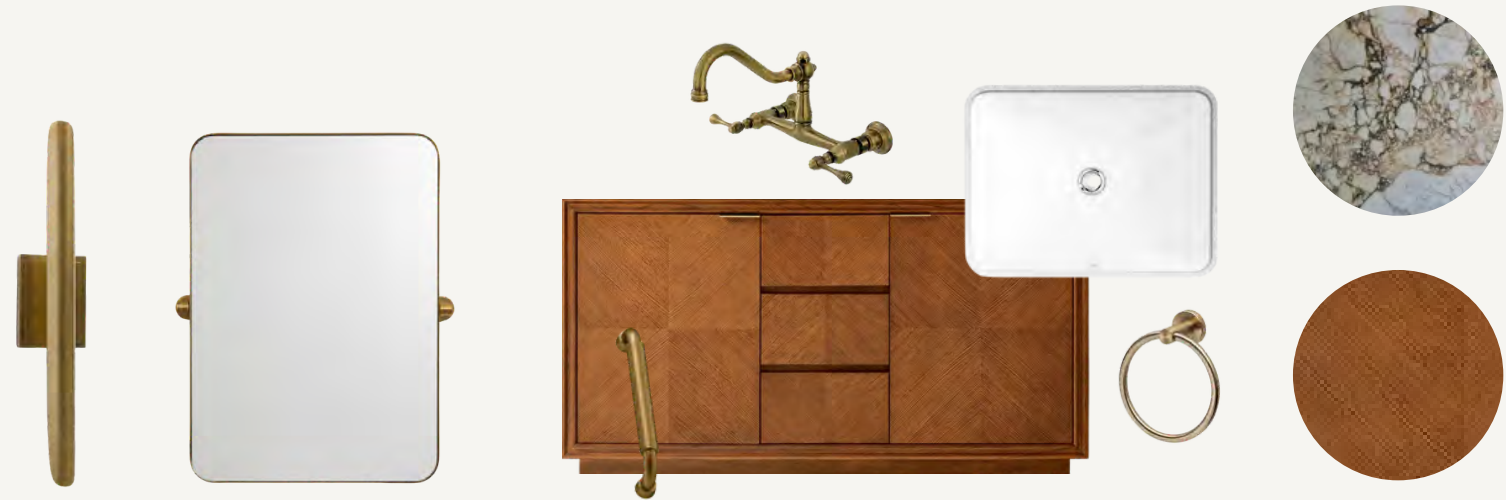

SUPPORTS

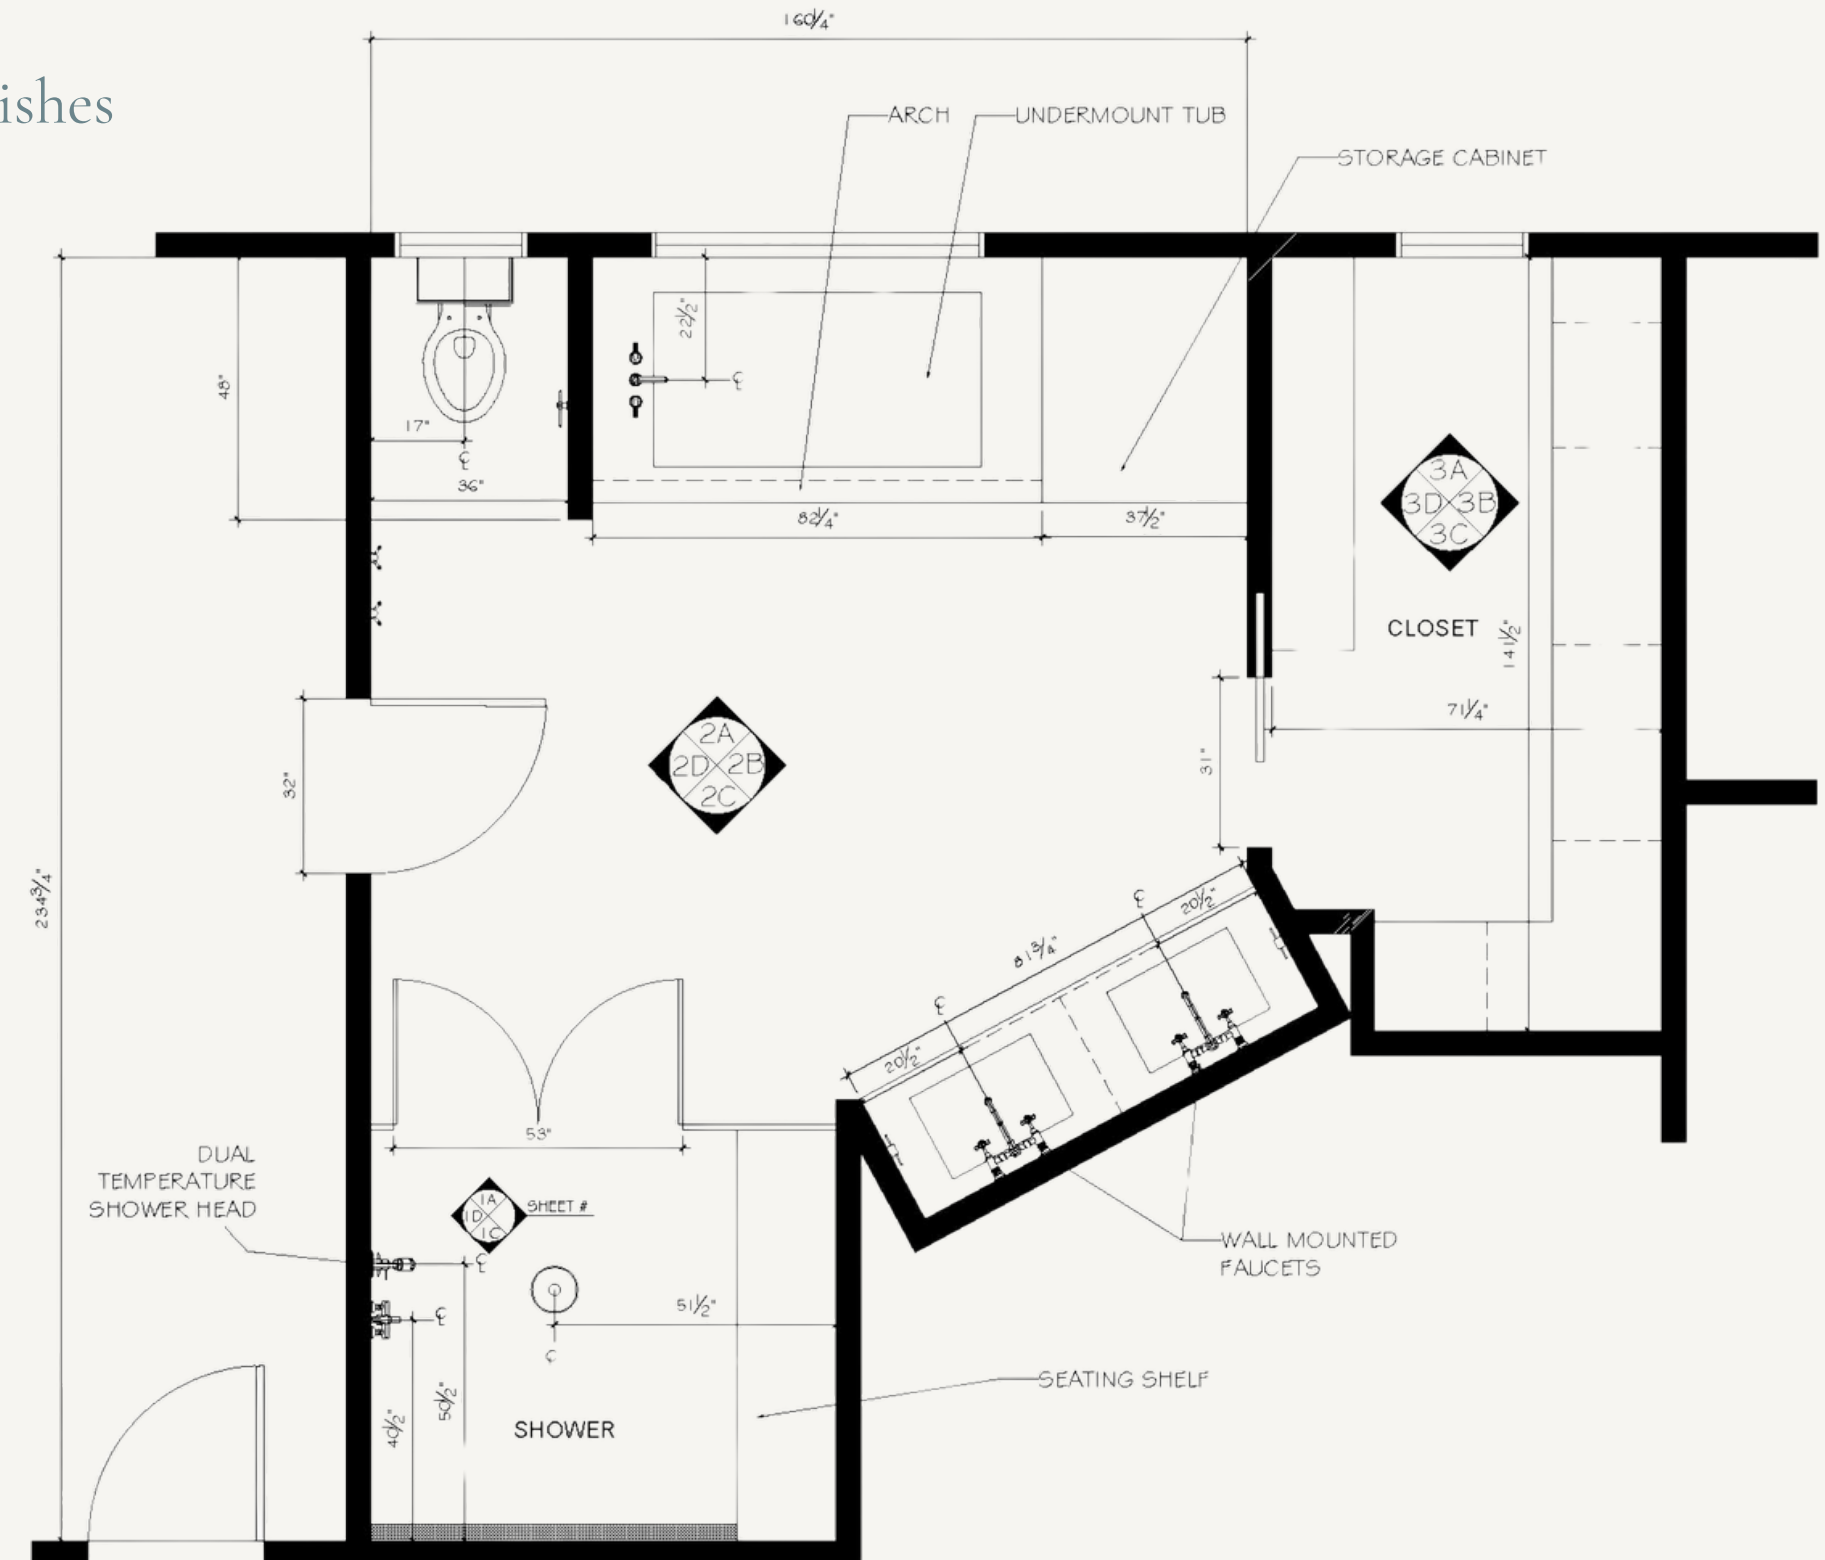

FLOOR PLAN

NKBA BATHROOM






VANITY & SHOWER RENDERING







BATHTUB RENDERING

NKBA BATHROOM

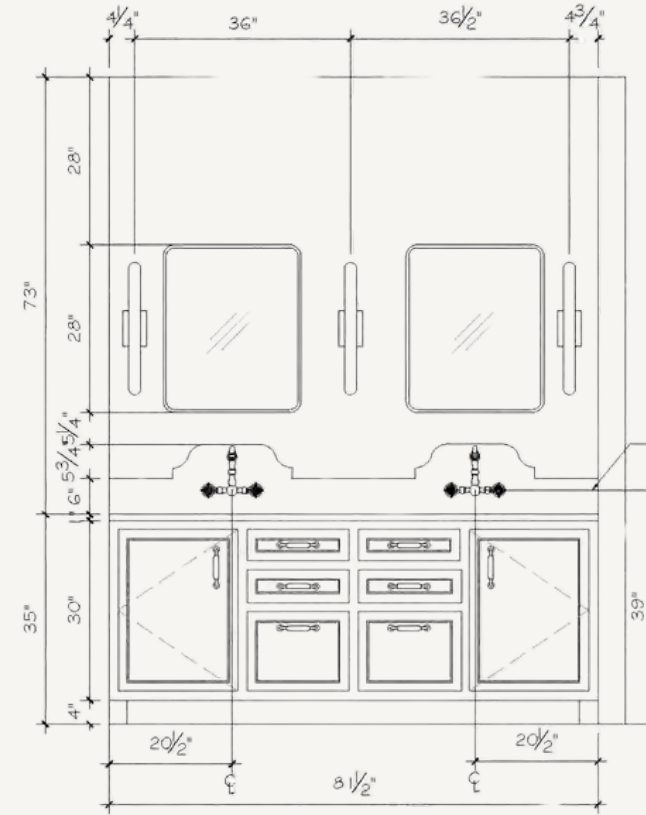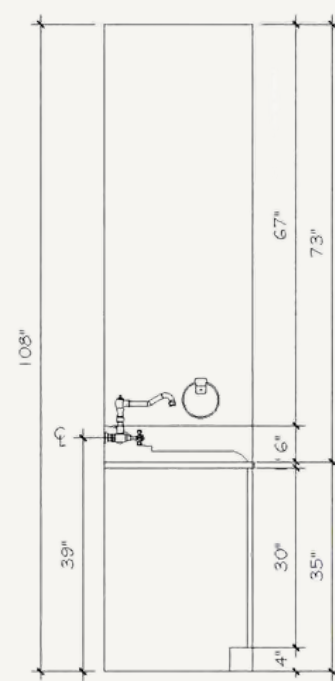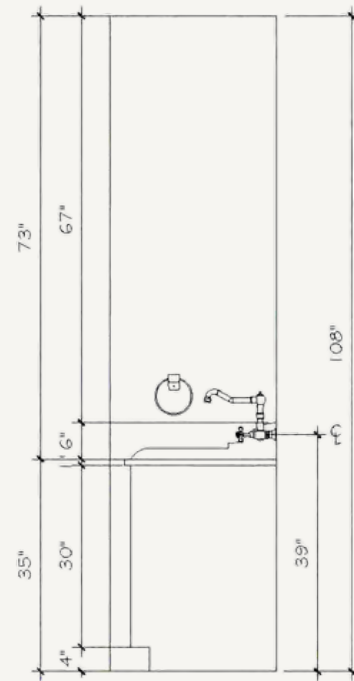

COUNTERTOP MATERIAL ALSO ON THE BACK AND SIDES


VANITY

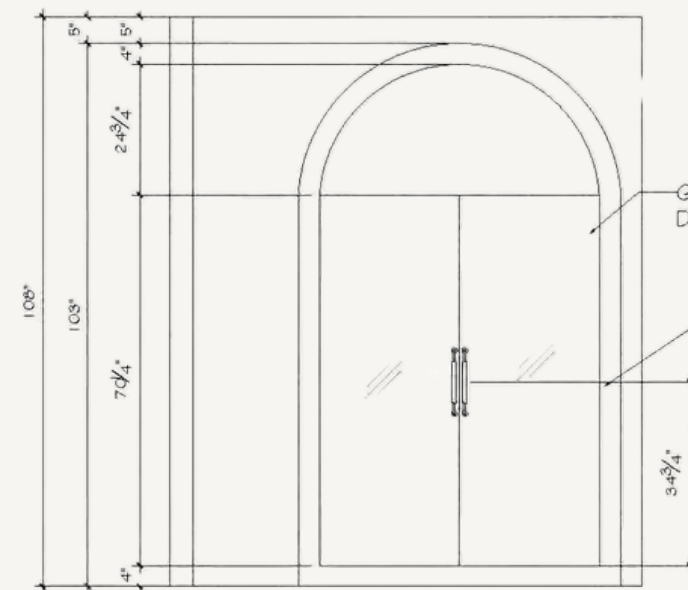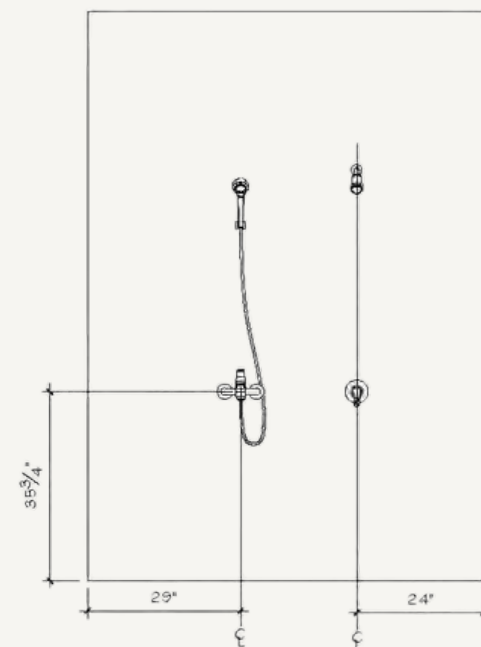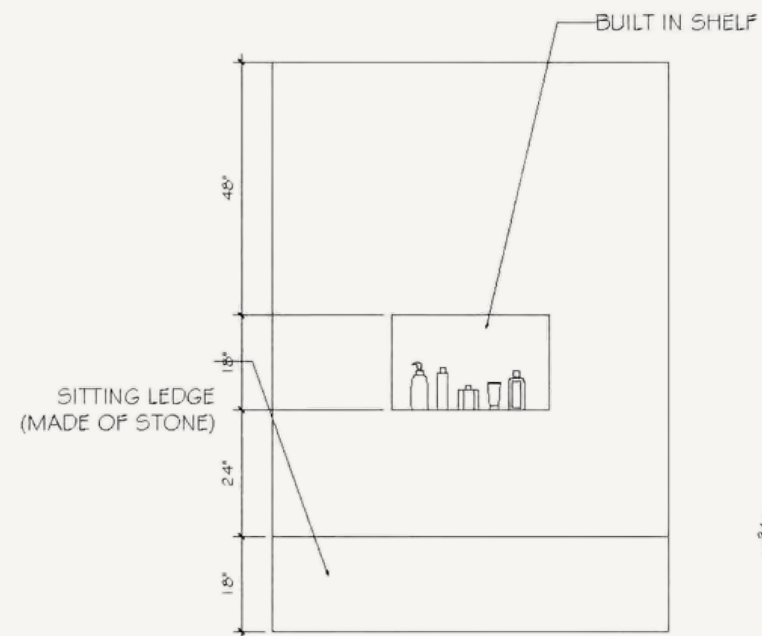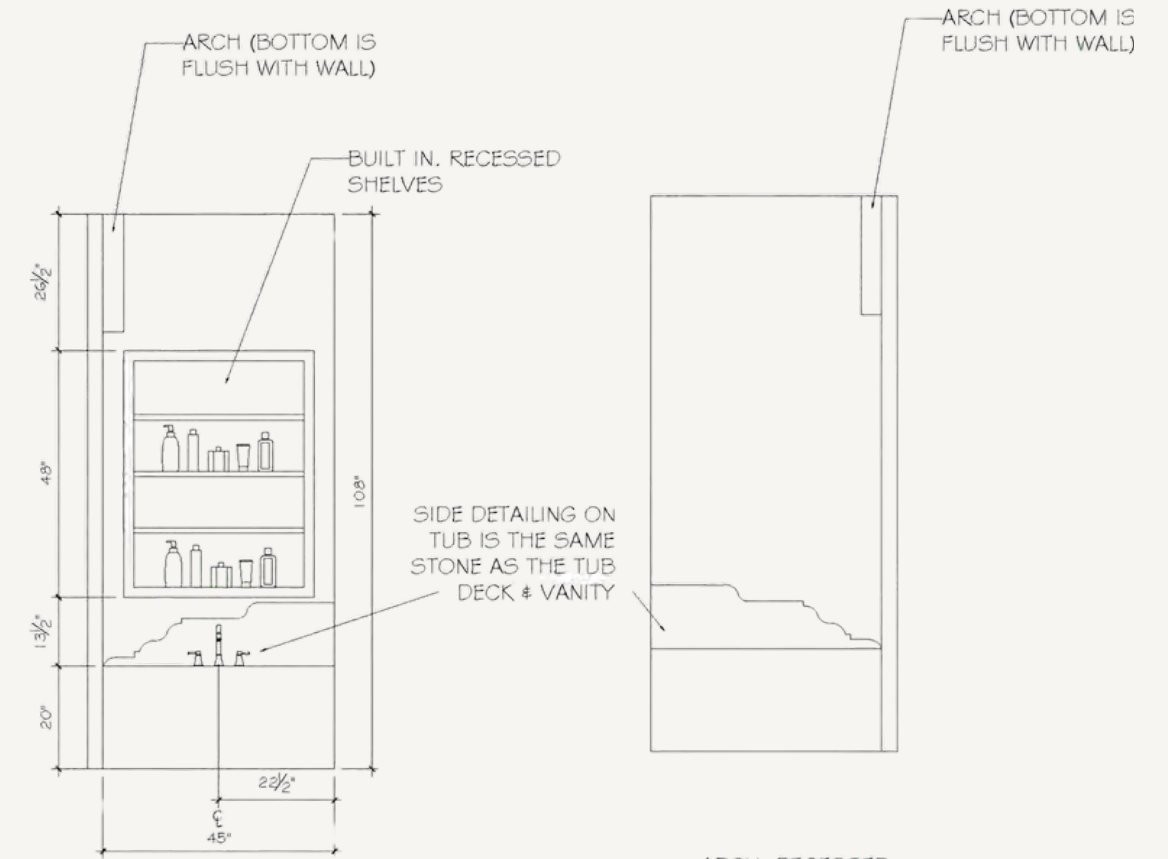

GLASS SHOWER DOORS

ARCH IS MADE OF THE SAME MATERIAL AS VANITY COUNTERTOP AND TUB DECK

SHOWER

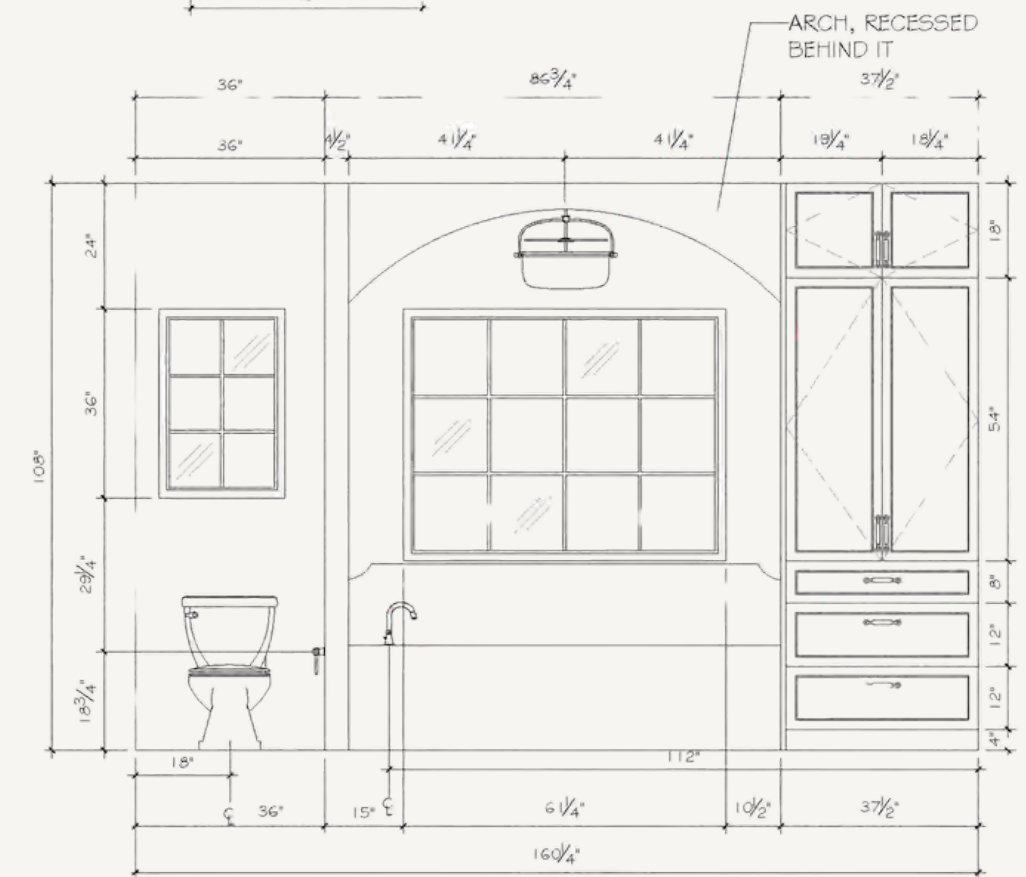

BATHTUB