



www.autodesk.com/revit

Consultant	Address	Address	Address	Phone
------------	---------	---------	---------	-------

Consultant
Address
Address
Address
Phone

Consultant
Address
Address
Address
Phone

Consultant	Address	Address	Address	Phone
------------	---------	---------	---------	-------

Consultant
Address
Address
Address
Phone

[illegible]

TXMI5310

Paridiso- The Hotel

Coversheet

Project Number	001
----------------	-----

Date	5/4/2023
------	----------

Drawn By	Ivy Norton
----------	------------

Checked By	Checker
------------	---------

A101

Scale	1/2" = 1'-0"
-------	--------------

5/4/2023 1:58:06 PM

Sheet List		
Sheet Number	Sheet Name	Sheet Issue Date
A101	Coversheet	05/04/23
A102	Level 1 Dimension Plan	05/04/23
A103	Level 2 Dimension Plan	05/04/23
A104	Level 3 Dimension Plan	05/04/23
A105	Schedules	05/04/23
A106	Level 1 Finish Plan	05/04/23
A107	Level 2 Finish Plan	05/04/23
A108	Level 3 Finish Plan	05/04/23
A109	Level 1 Furniture Plan	05/04/23
A110	Level 2 Furniture Plan	05/04/23
A111	Level 3 Furniture Plan	05/04/23
A112	Exterior Elevations	05/04/23
A113	Exterior Elevations	05/04/23
A114	Interior Elevations	05/04/23
A115	Interior Elevations	05/04/23
A116	Renderings	05/04/23
A117	Support Board	05/04/23
A118	Support Board	05/04/23

PALM SPRINGS, CALIFORNIA


2022 CALIFORNIA BUILDING CODE
2022 CALIFORNIA ENERGY CODE
2022 CALIFORNIA FIRE CODE
2022 CALIFORNIA GREEN BUILDING STANDARD



Consultant
Address
Address
Address
Phone

Scale	1/8" = 1'-0"
-------	--------------


5/4/2023 1:58:06 PM

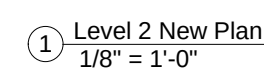

Consultant
Address
Address
Address
Phone

Scale	1/8" = 1'-0"
-------	--------------

5/4/2023 1:58:06 PM

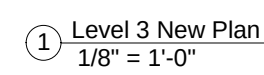

Consultant
Address
Address
Address
Phone

Scale	1/8" = 1'-0"
-------	--------------

5/4/2023 1:58:06 PM

Door Schedule					
Mark	To Room: Name	Family and Type	Height	Width	Count
2		Door-Passage-Single-Flush: 36" x 84"	7' - 0"	3' - 0"	1
3		Door-Passage-Single-Flush: 36" x 84"	7' - 0"	3' - 0"	1
4		Door-Passage-Single-Flush: 36" x 84"	7' - 0"	3' - 0"	1
5		Door-Passage-Single-Flush: 36" x 84"	7' - 0"	3' - 0"	1
6		Door-Passage-Single-Flush: 36" x 84"	7' - 0"	3' - 0"	1
7		Door-Passage-Single-Flush: 36" x 84"	7' - 0"	3' - 0"	1
8		Door-Passage-Single-Flush: 36" x 84"	7' - 0"	3' - 0"	1
10		Side_opening_ElevatorLift_Door_with_Call_buttons_9478: 12000 x 2290 Opening	7' - 6 5/32" 7/16"	2' - 11"	1
11		Side_opening_ElevatorLift_Door_with_Call_buttons_9478: 12000 x 2290 Opening	7' - 6 5/32" 7/16"	2' - 11"	1
24		Side_opening_ElevatorLift_Door_with_Call_buttons_9478: 12000 x 2290 Opening	7' - 6 5/32" 7/16"	2' - 11"	1
25		Side_opening_ElevatorLift_Door_with_Call_buttons_9478: 12000 x 2290 Opening	7' - 6 5/32" 7/16"	2' - 11"	1
26		Side_opening_ElevatorLift_Door_with_Call_buttons_9478: 12000 x 2290 Opening	7' - 6 5/32" 7/16"	2' - 11"	1
27		Side_opening_ElevatorLift_Door_with_Call_buttons_9478: 12000 x 2290 Opening	7' - 6 5/32" 7/16"	2' - 11"	1
28	Willow Lobby	Door-Passage-Single-Flush-Dbl_Acting: 36" x 80"	6' - 8"	3' - 0"	1
29	Bathroom 4	Door-Passage-Single-Flush-Dbl_Acting: 36" x 80"	6' - 8"	3' - 0"	1
30	Office 1	Door-Passage-Single-Flush: 36" x 80"	6' - 8"	3' - 0"	1
31	Office 2	Door-Passage-Single-Flush: 36" x 80"	6' - 8"	3' - 0"	1
32	Office 3	Door-Passage-Single-Flush: 36" x 80"	6' - 8"	3' - 0"	1
33	Conference 1	Door-Passage-Single-Flush: 36" x 80"	6' - 8"	3' - 0"	1
34	Office 4	Door-Passage-Single-Flush: 36" x 80"	6' - 8"	3' - 0"	1
35	Office 5	Door-Passage-Single-Flush: 36" x 80"	6' - 8"	3' - 0"	1
36	Conference 2	Door-Passage-Single-Flush: 36" x 80"	6' - 8"	3' - 0"	1
37	Office 6	Door-Passage-Single-Flush: 36" x 80"	6' - 8"	3' - 0"	1
38	Bathroom 1	Door-Passage-Single-Flush: 36" x 80"	6' - 8"	3' - 0"	1
39	Bathroom 2	Door-Passage-Single-Flush: 36" x 80"	6' - 8"	3' - 0"	1
40	Kitchen 1	Door-Passage-Single-Flush-Dbl_Acting: 36" x 84"	7' - 0"	3' - 0"	1
41	Kitchen 2	Door-Passage-Single-Flush-Dbl_Acting: 36" x 84"	7' - 0"	3' - 0"	1
42	Poppy 1	Door-Passage-Single-Flush: 36" x 80"	6' - 8"	3' - 0"	1
43	Poppy 2	Door-Passage-Single-Flush: 36" x 80"	6' - 8"	3' - 0"	1
44	Poppy 3	Door-Passage-Single-Flush: 36" x 80"	6' - 8"	3' - 0"	1
45	Poppy 4	Door-Passage-Single-Flush: 36" x 80"	6' - 8"	3' - 0"	1
46	Poppy 5	Door-Passage-Single-Flush: 36" x 80"	6' - 8"	3' - 0"	1
47		Door-Passage-Single-Flush: 36" x 80"	6' - 8"	3' - 0"	1
48		Door-Passage-Single-Flush: 36" x 80"	6' - 8"	3' - 0"	1
49		Door-Passage-Single-Flush: 36" x 80"	6' - 8"	3' - 0"	1
50		Door-Passage-Single-Flush: 36" x 80"	6' - 8"	3' - 0"	1
51		Door-Passage-Single-Flush: 36" x 80"	6' - 8"	3' - 0"	1
52	Poppy 6	Door-Passage-Single-Flush: 36" x 80"	6' - 8"	3' - 0"	1
53	Poppy 7	Door-Passage-Single-Flush: 36" x 80"	6' - 8"	3' - 0"	1
54	Poppy 8	Door-Passage-Single-Flush: 36" x 80"	6' - 8"	3' - 0"	1
55	Poppy 9	Door-Passage-Single-Flush: 36" x 80"	6' - 8"	3' - 0"	1
56	Poppy 10	Door-Passage-Single-Flush: 36" x 80"	6' - 8"	3' - 0"	1
57	Ingigo	Door-Passage-Single-Flush: 36" x 80"	6' - 8"	3' - 0"	1
58		Door-Passage-Single-Flush: 36" x 80"	6' - 8"	3' - 0"	1
59		Door-Passage-Single-Flush: 36" x 80"	6' - 8"	3' - 0"	1
60	Azalea 1	Door-Passage-Single-Flush: 36" x 80"	6' - 8"	3' - 0"	1
62		Door-Passage-Single-Flush: 36" x 80"	6' - 8"	3' - 0"	1
63		Door-Passage-Single-Flush: 36" x 80"	6' - 8"	3' - 0"	1
75		Door-Passage-Single-Flush: 36" x 80"	6' - 8"	3' - 0"	1
77		Door-Passage-Double-Flush: 72" x 80"	6' - 8"	6' - 0"	1
78		Door-Passage-Double-Flush: 72" x 80"	6' - 8"	6' - 0"	1
79		Door-Passage-Double-Flush: 72" x 80"	6' - 8"	6' - 0"	1
80		Door-Passage-Double-Flush: 72" x 80"	6' - 8"	6' - 0"	1
81		Door-Passage-Double-Flush: 72" x 80"	6' - 8"	6' - 0"	1
82	Willow Lobby	Doors_Door-sets_Swedoor_JELD-WEN_Exterior_Cl assic_Sousa_Double_Outswing_2.0: 1988 x 2080 mm - celestial	6' - 9 7/8" 6' - 6 9/32"	6' - 6 9/32"	1
83	Storage 2	Door-Passage-Double-Flush: 72" x 80"	6' - 8"	6' - 0"	1
84	Poppy 2	Bifold-4 Panel: 60" x 84"	7' - 0"	5' - 0"	1
85	Poppy 1	Bifold-4 Panel: 60" x 84"	7' - 0"	5' - 0"	1
86		Door-Passage-Single-Flush: 36" x 80"	6' - 8"	3' - 0"	1
87		Door-Passage-Single-Flush: 36" x 80"	6' - 8"	3' - 0"	1
88		Door-Passage-Single-Flush: 36" x 80"	6' - 8"	3' - 0"	1
89		Door-Passage-Single-Flush: 36" x 80"	6' - 8"	3' - 0"	1
90		Door-Passage-Single-Flush: 36" x 80"	6' - 8"	3' - 0"	1
91		Door-Passage-Single-Flush: 36" x 80"	6' - 8"	3' - 0"	1
92		Door-Passage-Single-Flush: 36" x 80"	6' - 8"	3' - 0"	1
93		Door-Passage-Single-Flush: 36" x 80"	6' - 8"	3' - 0"	1
94		Door-Passage-Single-Flush: 36" x 80"	6' - 8"	3' - 0"	1
95		Door-Passage-Single-Flush: 36" x 80"	6' - 8"	3' - 0"	1
96		Door-Passage-Single-Flush: 36" x 80"	6' - 8"	3' - 0"	1
97		Door-Passage-Single-Flush: 36" x 80"	6' - 8"	3' - 0"	1
98	Poppy 4	Bifold-4 Panel: 60" x 84"	7' - 0"	5' - 0"	1
99		Bifold-4 Panel: 60" x 84"	7' - 0"	5' - 0"	1
100		Bifold-4 Panel: 60" x 84"	7' - 0"	5' - 0"	1
101	Poppy 10	Bifold-4 Panel: 72" x 80"	6' - 8"	6' - 0"	1
102		Bifold-4 Panel: 72" x 80"	6' - 8"	6' - 0"	1
103	Poppy 8	Bifold-4 Panel: 72" x 80"	6' - 8"	6' - 0"	1
104	Poppy 6	Bifold-4 Panel: 72" x 80"	6' - 8"	6' - 0"	1
107		Bifold-4 Panel: 72" x 80"	6' - 8"	6' - 0"	1
108	Ingigo	Bifold-4 Panel: 60" x 84"	7' - 0"	5' - 0"	1
109	Lilly 2	Bifold-4 Panel: 60" x 84"	7' - 0"	5' - 0"	1
111		Door-Passage-Single-Flush: 36" x 80"	6' - 8"	3' - 0"	1
112	Lilly 4	Bifold-4 Panel: 72" x 80"	6' - 8"	6' - 0"	1
113		Door-Passage-Single-Flush: 36" x 80"	6' - 8"	3' - 0"	1
114	Lilly 3	Bifold-4 Panel: 72" x 80"	6' - 8"	6' - 0"	1
117		Door-Passage-Single-Flush: 36" x 80"	6' - 8"	3' - 0"	1
118	Azalea 4	Bifold-4 Panel: 72" x 80"	6' - 8"	6' - 0"	1
120	Azalea 5	Door-Passage-Single-Flush: 36" x 80"	6' - 8"	3' - 0"	1
121		Bifold-4 Panel: 72" x 80"	6' - 8"	6' - 0"	1
123		Door-Passage-Single-Flush: 36" x 80"	6' - 8"	3' - 0"	1

Door Schedule					
Mark	To Room: Name	Family and Type	Height	Width	Count
125	Lilly 1	Bifold-4 Panel: 72" x 80"	6' - 8"	6' - 0"	1
126		Door-Passage-Single-Flush: 36" x 80"	6' - 8"	3' - 0"	1
139		Single-Flush: 36" x 80"	6' - 8"	3' - 0"	1
140		Single-Flush: 36" x 80"	6' - 8"	3' - 0"	1
146		Single-Flush: 36" x 80"	6' - 8"	3' - 0"	1
147		Single-Flush: 36" x 80"	6' - 8"	3' - 0"	1
149		Single-Flush: 36" x 80"	6' - 8"	3' - 0"	1
150	Azalea 1	Bifold-4 Panel: 60" x 84"	7' - 0"	5' - 0"	1
156		Single-Flush: 36" x 80"	6' - 8"	3' - 0"	1
159		Single-Flush: 36" x 80"	6' - 8"	3' - 0"	1
161		Bifold-4 Panel: 60" x 84"	7' - 0"	5' - 0"	1
162		Door-Passage-Single-Flush: 36" x 80"	6' - 8"	3' - 0"	1
165	Marigold 1	Bifold-4 Panel: 48" x 84"	7' - 0"	4' - 0"	1
166	Marigold 1	Bifold-4 Panel: 48" x 84"	7' - 0"	4' - 0"	1
167		Single-Flush: 32" x 84"	7' - 0"	2' - 8"	1
168		Single-Flush: 36" x 80"	6' - 8"	3' - 0"	1
170	Azalea 3	Single-Flush: 36" x 80"	6' - 8"	3' - 0"	1
172		Single-Flush: 36" x 80"	6' - 8"	3' - 0"	1
173		Single-Flush: 36" x 80"	6' - 8"	3' - 0"	1
175		Single-Flush: 30" x 80"	6' - 8"	2' - 6"	1
176	Marigold 3	Bifold-4 Panel: 72" x 84"	7' - 0"	6' - 0"	1
178	Lilly 14	Door-Passage-Single-Flush: 36" x 80"	6' - 8"	3' - 0"	1
179		Door-Passage-Single-Flush: 36" x 80"	6' - 8"	3' - 0"	1
180	Lilly 14	Bifold-4 Panel: 72" x 80"	6' - 8"	6' - 0"	1
181		Door-Passage-Single-Flush: 36" x 80"	6' - 8"	3' - 0"	1
182	Lilly 13	Door-Passage-Single-Flush: 36" x 80"	6' - 8"	3' - 0"	1
183		Bifold-4 Panel: 72" x 80"	6' - 8"	6' - 0"	1
184		Door-Passage-Single-Flush: 36" x 80"	6' - 8"	3' - 0"	1
185	Lilly 15	Door-Passage-Single-Flush: 36" x 80"	6' - 8"	3' - 0"	1
186		Bifold-4 Panel: 72" x 80"	6' - 8"	6' - 0"	1
187	Lilly 12	Door-Passage-Single-Flush: 36" x 80"	6' - 8"	3' - 0"	1
188		Door-Passage-Single-Flush: 36" x 80"	6' - 8"	3' - 0"	1
189	Lilly 12	Bifold-4 Panel: 72" x 80"	6' - 8"	6' - 0"	1
190		Door-Passage-Single-Flush: 36" x 80"	6' - 8"	3' - 0"	1
191	Lilly 11	Door-Passage-Single-Flush: 36" x 80"	6' - 8"	3' - 0"	1
192		Bifold-4 Panel: 72" x 80"	6' - 8"	6' - 0"	1
193	Lilly 10	Door-Passage-Single-Flush: 36" x 80"	6' - 8"	3' - 0"	1
194		Door-Passage-Single-Flush: 36" x 80"	6' - 8"	3' - 0"	1
195	Lilly 10	Bifold-4 Panel: 72" x 80"	6' - 8"	6' - 0"	1
196		Door-Passage-Single-Flush: 36" x 80"	6' - 8"	3' - 0"	1
197	Lilly 7	Door-Passage-Single-Flush: 36" x 80"	6' - 8"	3' - 0"	1
198		Bifold-4 Panel: 72" x 80"	6' - 8"	6' - 0"	1
199	Lilly 6	Door-Passage-Single-Flush: 36" x 80"	6' - 8"	3' - 0"	1
200		Door-Passage-Single-Flush: 36" x 80"	6' - 8"	3' - 0"	1
201	Lilly 6	Bifold-4 Panel: 72" x 80"	6' - 8"	6' - 0"	1
205	Lilly 8	Door-Passage-Single-Flush: 36" x 80"	6' - 8"	3' - 0"	1
206		Door-Passage-Single-Flush: 36" x 80"	6' - 8"	3' - 0"	1
207	Lilly 8	Bifold-4 Panel: 72" x 80"	6' - 8"	6' - 0"	1
208		Door-Passage-Single-Flush: 36" x 80"	6' - 8"	3' - 0"	1
209	Lilly 9	Door-Passage-Single-Flush: 36" x 80"	6' - 8"	3' - 0"	1
210		Bifold-4 Panel: 72" x 80"	6' - 8"	6' - 0"	1
214		Door-Passage-Single-Flush: 36" x 80"	6' - 8"	3' - 0"	1
215	Lilly 5	Door-Passage-Single-Flush: 36" x 80"	6' - 8"	3' - 0"	1
216		Bifold-4 Panel: 72" x 80"	6' - 8"	6' - 0"	1
220		Single-Flush: 34" x 80"	6' - 8"	2' - 10"	1
221		Bifold-4 Panel: 72" x 80"	6' - 8"	6' - 0"	1
222		Single-Flush: 36" x 80"	6' - 8"	3' - 0"	1
223		Single-Flush: 32" x 84"	7' - 0"	2' - 8"	1
224		Single-Flush: 36" x 80"	6' - 8"	3' - 0"	1
225		Single-Flush: 34" x 80"	6' - 8"	2' - 10"	1
226		Bifold-4 Panel: 60" x 84"	7' - 0"	5' - 0"	1
227		Single-Flush: 36" x 80"	6' - 8"	3' - 0"	1
228		Single-Flush: 32" x 84"	7' - 0"	2' - 8"	1
230	Marigold 2	Bifold-4 Panel: 48" x 84" White	7' - 0"	4' - 0"	1
232		Single-Flush: 34" x 80"	6' - 8"	2' - 10"	1
233		Bifold-4 Panel: 72" x 80"	6' - 8"	6' - 0"	1
234		Bifold-4 Panel: 48" x 84"	7' - 0"	4' - 0"	1
235		Bifold-4 Panel: 48" x 84"	7' - 0"	4' - 0"	1
236		Single-Flush: 30" x 80"	6' - 8"	2' - 6"	1
237		Single-Flush: 32" x 84"	7' - 0"	2' - 8"	1
238	Azalea 7	Bifold-4 Panel: 48" x 84"	7' - 0"	4' - 0"	1
239		Bifold-4 Panel: 72" x 80"	6' - 8"	6' - 0"	1
240	Azalea 8	Single-Flush: 36" x 80"	6' - 8"	3' - 0"	1
241	Azalea 8	Single-Flush: 34" x 80"	6' - 8"	2' - 10"	1
242	Storage 1	Single-Flush: 36" x 84"	7' - 0"	3' - 0"	1
246		AGRV_Door_GlassSlidingDouble_21030: AGRV_Door_GlassSlidingDouble_21030	7' - 2 5/8" 6' - 11 1/16"	6' - 11 1/16"	1
247		Arched_Door_With_Diamond_Window_16313: Arched_Door_With_Diamond_Window_16313	8' - 0"	3' - 0"	1
250	Dahlia Room	Single-Flush: 36" x 84"	7' - 0"	3' - 0"	1
251	Dahlia Room	Single-Flush: 36" x 84"	7' - 0"	3' - 0"	1
253	Willow Lobby	Door-TruStile_Doors-FL800: 42" x 96"	8' - 0"	3' - 6"	1
254	Willow Lobby	Door-TruStile_Doors-FL800: 42" x 96"	8' - 0"	3' - 6"	1
257		Doors_Door-sets_Swedoor_JELD-WEN_Exterior_Ch aracter_Lilly_1788mm_Double_Outswing_2.0: 1788 x 1980 mm - M18 x M20	6' - 5 15/16"	5' - 10 13/32"	1

Window Schedule				
Type Mark	Family and Type	Height	Width	Count
22	Window-Casement-Double-Awning-Double: 57" x 60"	5' - 0"	4' - 9"	4
23	Window-Casement-Double-Awning-Double: 84" x 60"	5' - 0"	7' - 0"	51
25	Window_with_thin_mullions_10492: Window_with_thin_mullions_10492	5' - 10 7/8"	4' - 1 7/32"	8
37	Window-Louvers: 30"x 54"	4' - 6"	2' - 6"	4
41	Window-Casement-Multi-Sash-Horizontal: Floor to Ceiling	8' - 10"	9' - 1"	4
48	Oval_Window_19167: Oval_Window_19167	2' - 0"	1' - 6"	4
56	Window_with_thin_mullions_10492: Window_with_thin_mullions_wide	5' - 10 7/8"	6' - 1 7/32"	8
66	Fixed white: 48" x 72"	6' - 0"	4' - 0"	6



www.autodesk.com/revit

Consultant
Address
Address
Address
Phone

Consultant
Address
Address
Address
Phone

Consultant
Address
Address
Address
Phone

Consultant
Address
Address
Address
Phone

Consult




Consultant
Address
Address
Address
Phone

[illegible]

Scale	1/8" = 1'-0"
-------	--------------

5/4/2023 1:58:08 PM

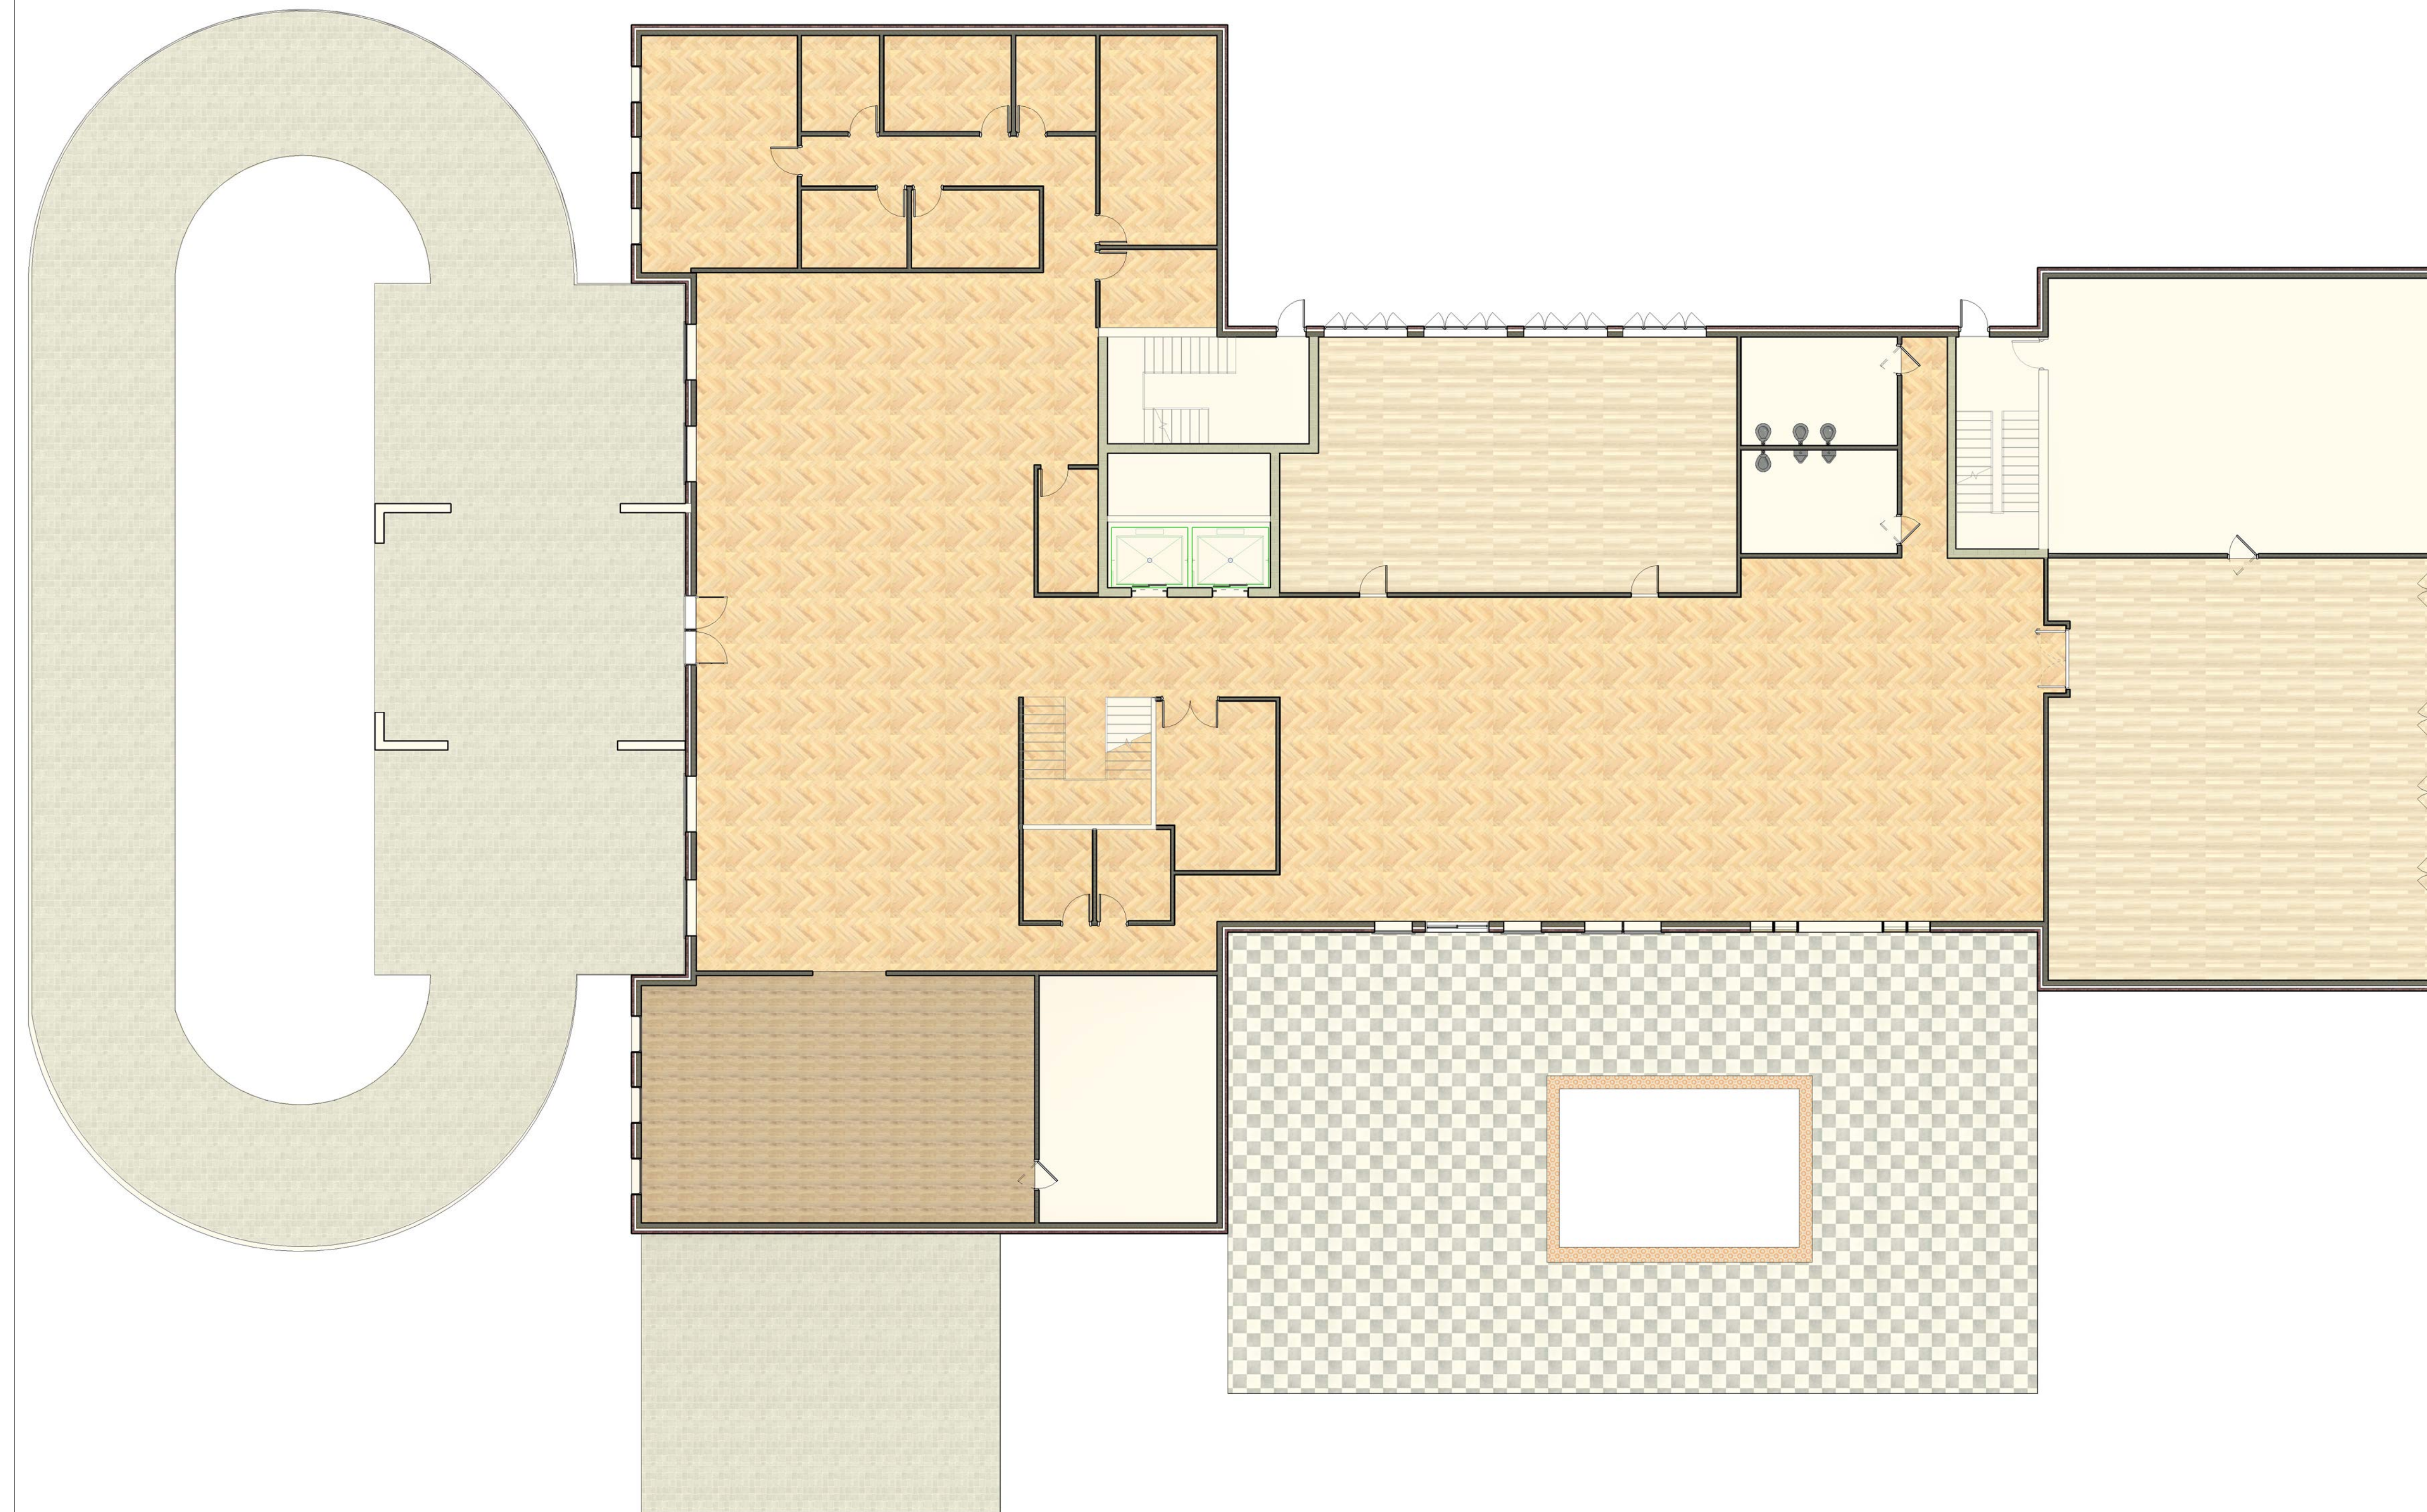


① Level 1 Finish Plan
1/8" = 1'-0"



Consultant
Address
Address
Address
Phone

Scale	1/8" = 1'-0"
-------	--------------

4/4/2023 1:58:09 PM

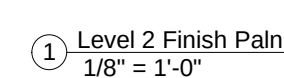




Consultant
Address
Address
Address
Phone

Scale	1/8" = 1'-0"
-------	--------------

4/4/2023 1:58:10 PM

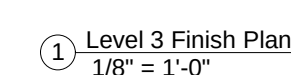




Consultant
Address
Address
Address
Phone

Scale $1/8" = 1'-0"$

4/4/2023 1:58:15 PM

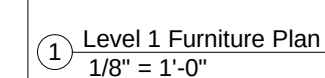




Consultant
Address
Address
Address
Phone

Scale $1/8" = 1'-0"$

4/4/2023 1:58:17 PM

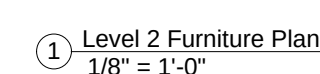




Consultant
Address
Address
Address
Phone



Scale	1/8" = 1'-0"
-------	--------------

5/4/2023 1:58:19 PM

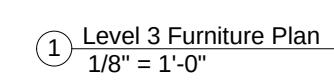



Consultant
Address
Address
Address
Phone

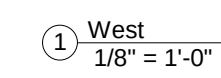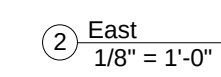

Scale	1/8" = 1'-0"
-------	--------------

5/4/2023 1:58:25 PM





Consultant	Address	Address	Address	Phone
------------	---------	---------	---------	-------

Consultant
Address
Address
Address
Phone

Consultant
Address
Address
Address
Phone

Consultant
Address
Address
Address
Phone

Consultant
Address
Address
Address
Phone

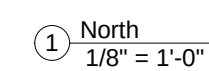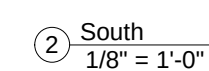TXMI5310

Paridiso- The Hotel

Exterior Elevations

Project Number	001
Date	5/4/2023
Drawn By	Ivy Norton
Checked By	Checker

A113

Scale	1/8" = 1'-0"
-------	--------------

5/4/2023 1:58:33 PM






Consultant
Address
Address
Address
Phone

Consultant
Address
Address
Address
Phone

Consultant
Address
Address
Address
Phone

Consultant
Address
Address
Address
Phone

Consultant
Address
Address
Address
Phone

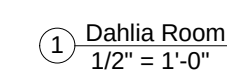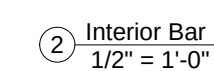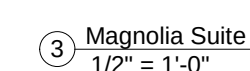TXMI5310

Paridiso- The Hotel

Project Number	001
Date	5/4/2023
Drawn By	Ivy Norton
Checked By	Checker





A114

Scale	1/2" = 1'-0"
-------	--------------

5/4/2023 1:58:35 PM



Consultant
Address
Address
Address
Phone

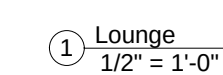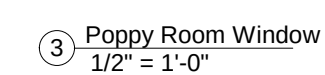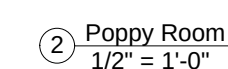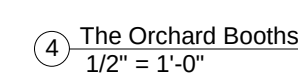

Scale	1/2" = 1'-0"
-------	--------------

5/4/2023 1:58:36 PM



www.autodesk.com/revit

Consultant
Address
Address
Address
Phone

Consultant
Address
Address
Address
Phone

Consultant
Address
Address
Address
Phone

Consultant
Address
Address
Address
Phone

Consultant
Address
Address
Address
Phone

[illegible]

TXMI5310

Paridiso- The Hotel
Renderings

Project Number	001
Date	5/4/2023
Drawn By	Author
Checked By	Checker


A116

Scale


4/4/2023 1:58:36 PM




First Level

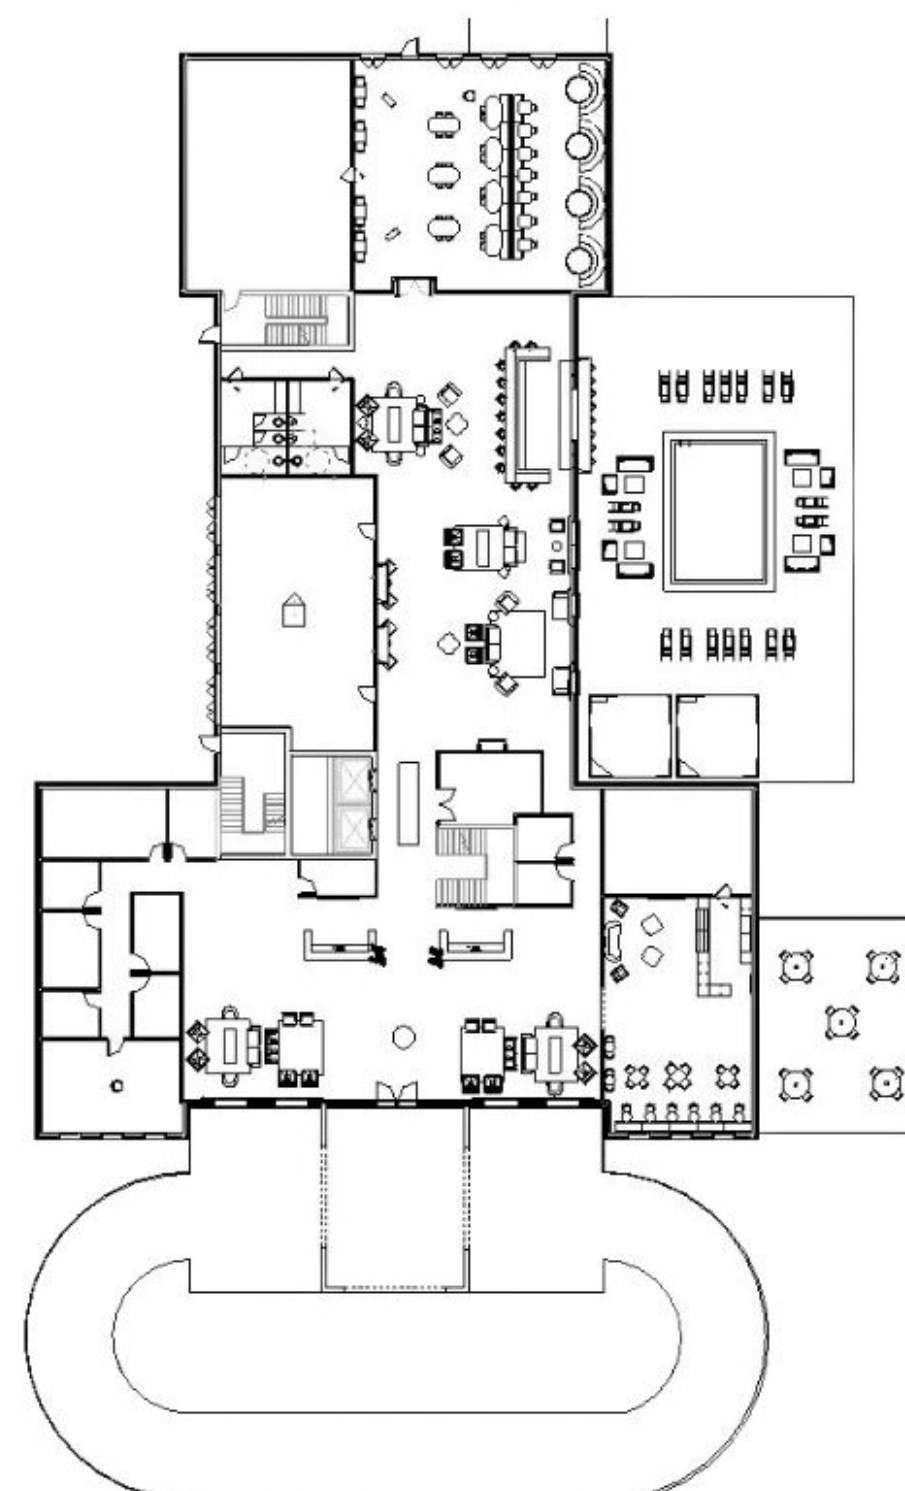

Second Level

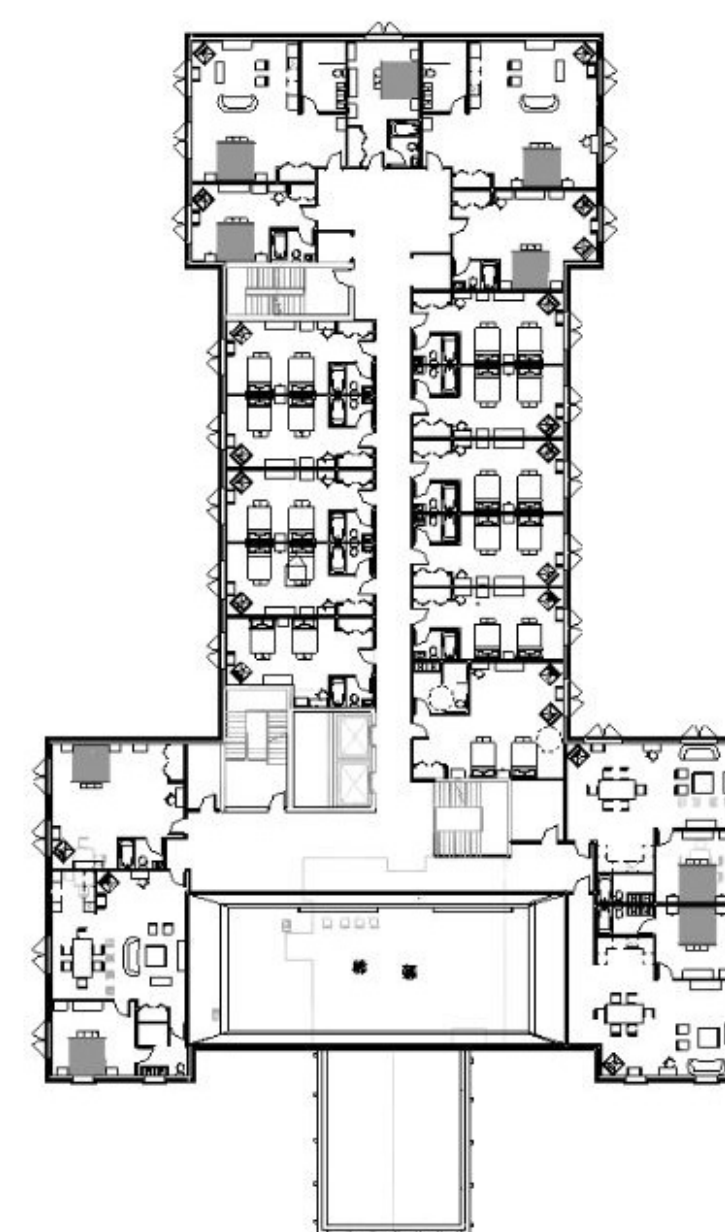

Third Level

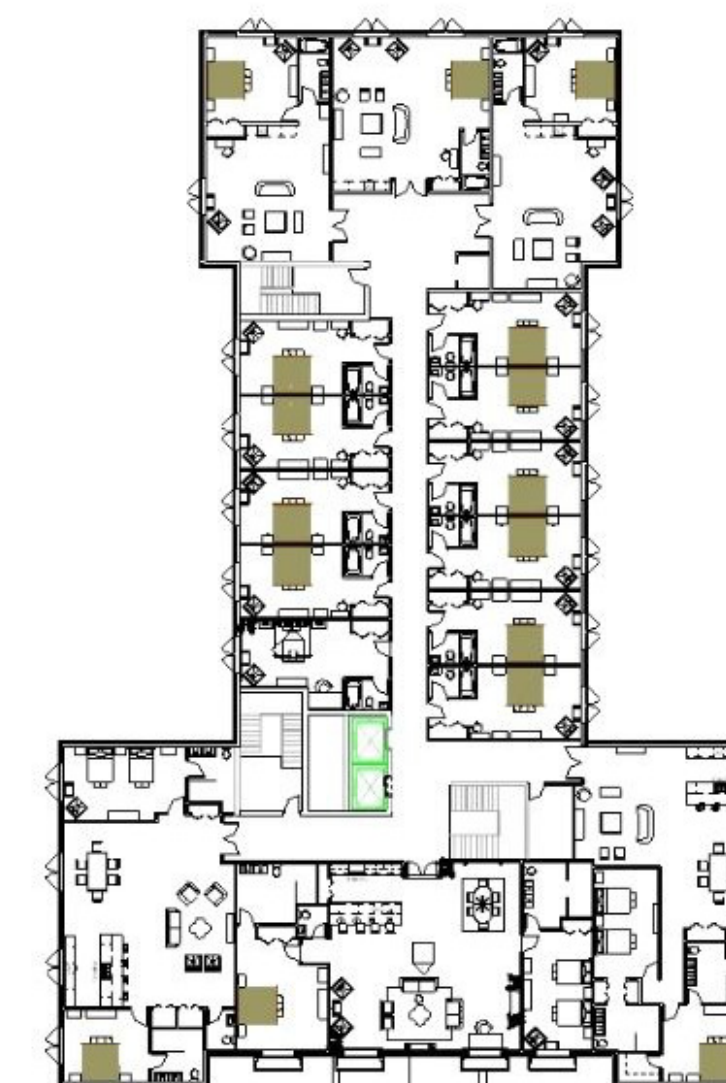

www.autodesk.com/revit

Consultant
Address
Address
Address
Phone

Consultant
Address
Address
Address
Phone

Consultant
Address
Address
Address
Phone

Consultant
Address
Address
Address
Phone

Consultant
Address
Address
Address
Phone

[illegible]

TXMI5310

Paridiso- The Hotel
Support Board

Project Number	001
Date	5/4/2023
Drawn By	Ivy Norton
Checked By	Checker

A117

Scale

